

SCOTTISH HOSPITALS INQUIRY

**Bundle of documents for Oral hearings
commencing from 13 May 2025 in relation
to the Queen Elizabeth University Hospital
and the Royal Hospital for Children,
Glasgow**

Bundle 47 – Volume 2

**Ward 4C – Drawings and Room Data
Sheets**


This document may contain Protected Material within the terms of [Restriction Order 1](#) made by the Chair of the Scottish Hospitals Inquiry and dated 26 August 2021. Anyone in receipt of this document should familiarise themselves with the terms of that Restriction Order as regards the use that may be made of this material.

The terms of that restriction order are published on the Inquiry website.

Table of Contents

1	A35808310	Ward 4B Renal - 1:200 overall General Arrangement (GA) Plan	Page 4
2	A52379735	Ward 4C Renal - 1:50 Reflected Ceiling Plan 1/10	Page 5
3	A52379816	Ward 4C Renal - 1:50 Reflected Ceiling Plan 2/10	Page 6
4	A52568255	Ward 4C Renal - 1:50 Reflected Ceiling Plan 3/10	Page 7
5	A52379854	Ward 4C Renal - 1:50 Reflected Ceiling Plan 4/10	Page 8
6	A52379860	Ward 4C Renal - 1:50 Reflected Ceiling Plan 5/10	Page 9
7	A52379847	Ward 4C Renal - 1:50 Reflected Ceiling Plan 6/10	Page 10
8	A52379797	Ward 4C Renal - 1:50 Reflected Ceiling Plan 7/10	Page 11
9	A52379794	Ward 4C Renal - 1:50 Reflected Ceiling Plan 8/10	Page 12
10	A52379795	Ward 4C Renal - 1:50 Reflected Ceiling Plan 9/10	Page 13
11	A52568001	Ward 4C Renal - 1:50 Reflected Ceiling Plan 10/10	Page 14
12	A52379912	Ward 4C Renal - 1:50 Patient bedroom: layout with elevations	Page 15
13	A35809048	Ward 4C Renal - 1:50 Patient bedroom: Ventilation schematic	Page 16
14	A51667961	Ward 4C Renal - Room Data Sheet	Page 17
14.1		A51667961 – Excerpt 1 – Cover Sheets – Pages 2 – 15	Page 18
14.2		A51667961 – Excerpt 2 – Relatives Room – Pages 19 – 21	Page 32

14.3	A51667961 – Excerpt 3 – Flexible Office Accommodation – Pages 26 – 29	Page 35
14.4	A51667961 – Excerpt 4 – Acute Single Bedroom – Pages 30 – 32	Page 39
14.5	A51667961 – Excerpt 5 – Patient ensuite and wash double assist – Pages 194 – 198	Page 42
14.6	A51667961 – Excerpt 6 – Patient bedroom – Pages 205 – 210	Page 47
14.7	A51667961 – Excerpt 7 – Ensuite – Pages 211 – 214	Page 53
14.8	A51667961 – Excerpt 8 – Gowning lobby: single bedroom – Pages 215 – 217	Page 57
14.9	A51667961 – Excerpt 9 – Gowning Lobby – Pages 218 – 220	Page 60
14.10	A51667961 – Excerpt 10 – Ensuite – Pages 221 – 224	Page 63
14.11	A51667961 – Excerpt 11 – Acute Single Bedroom – Pages 225 – 230	Page 67
14.12	A51667961 – Excerpt 12 – Consult Exam Room – Pages 576 – 580	Page 73

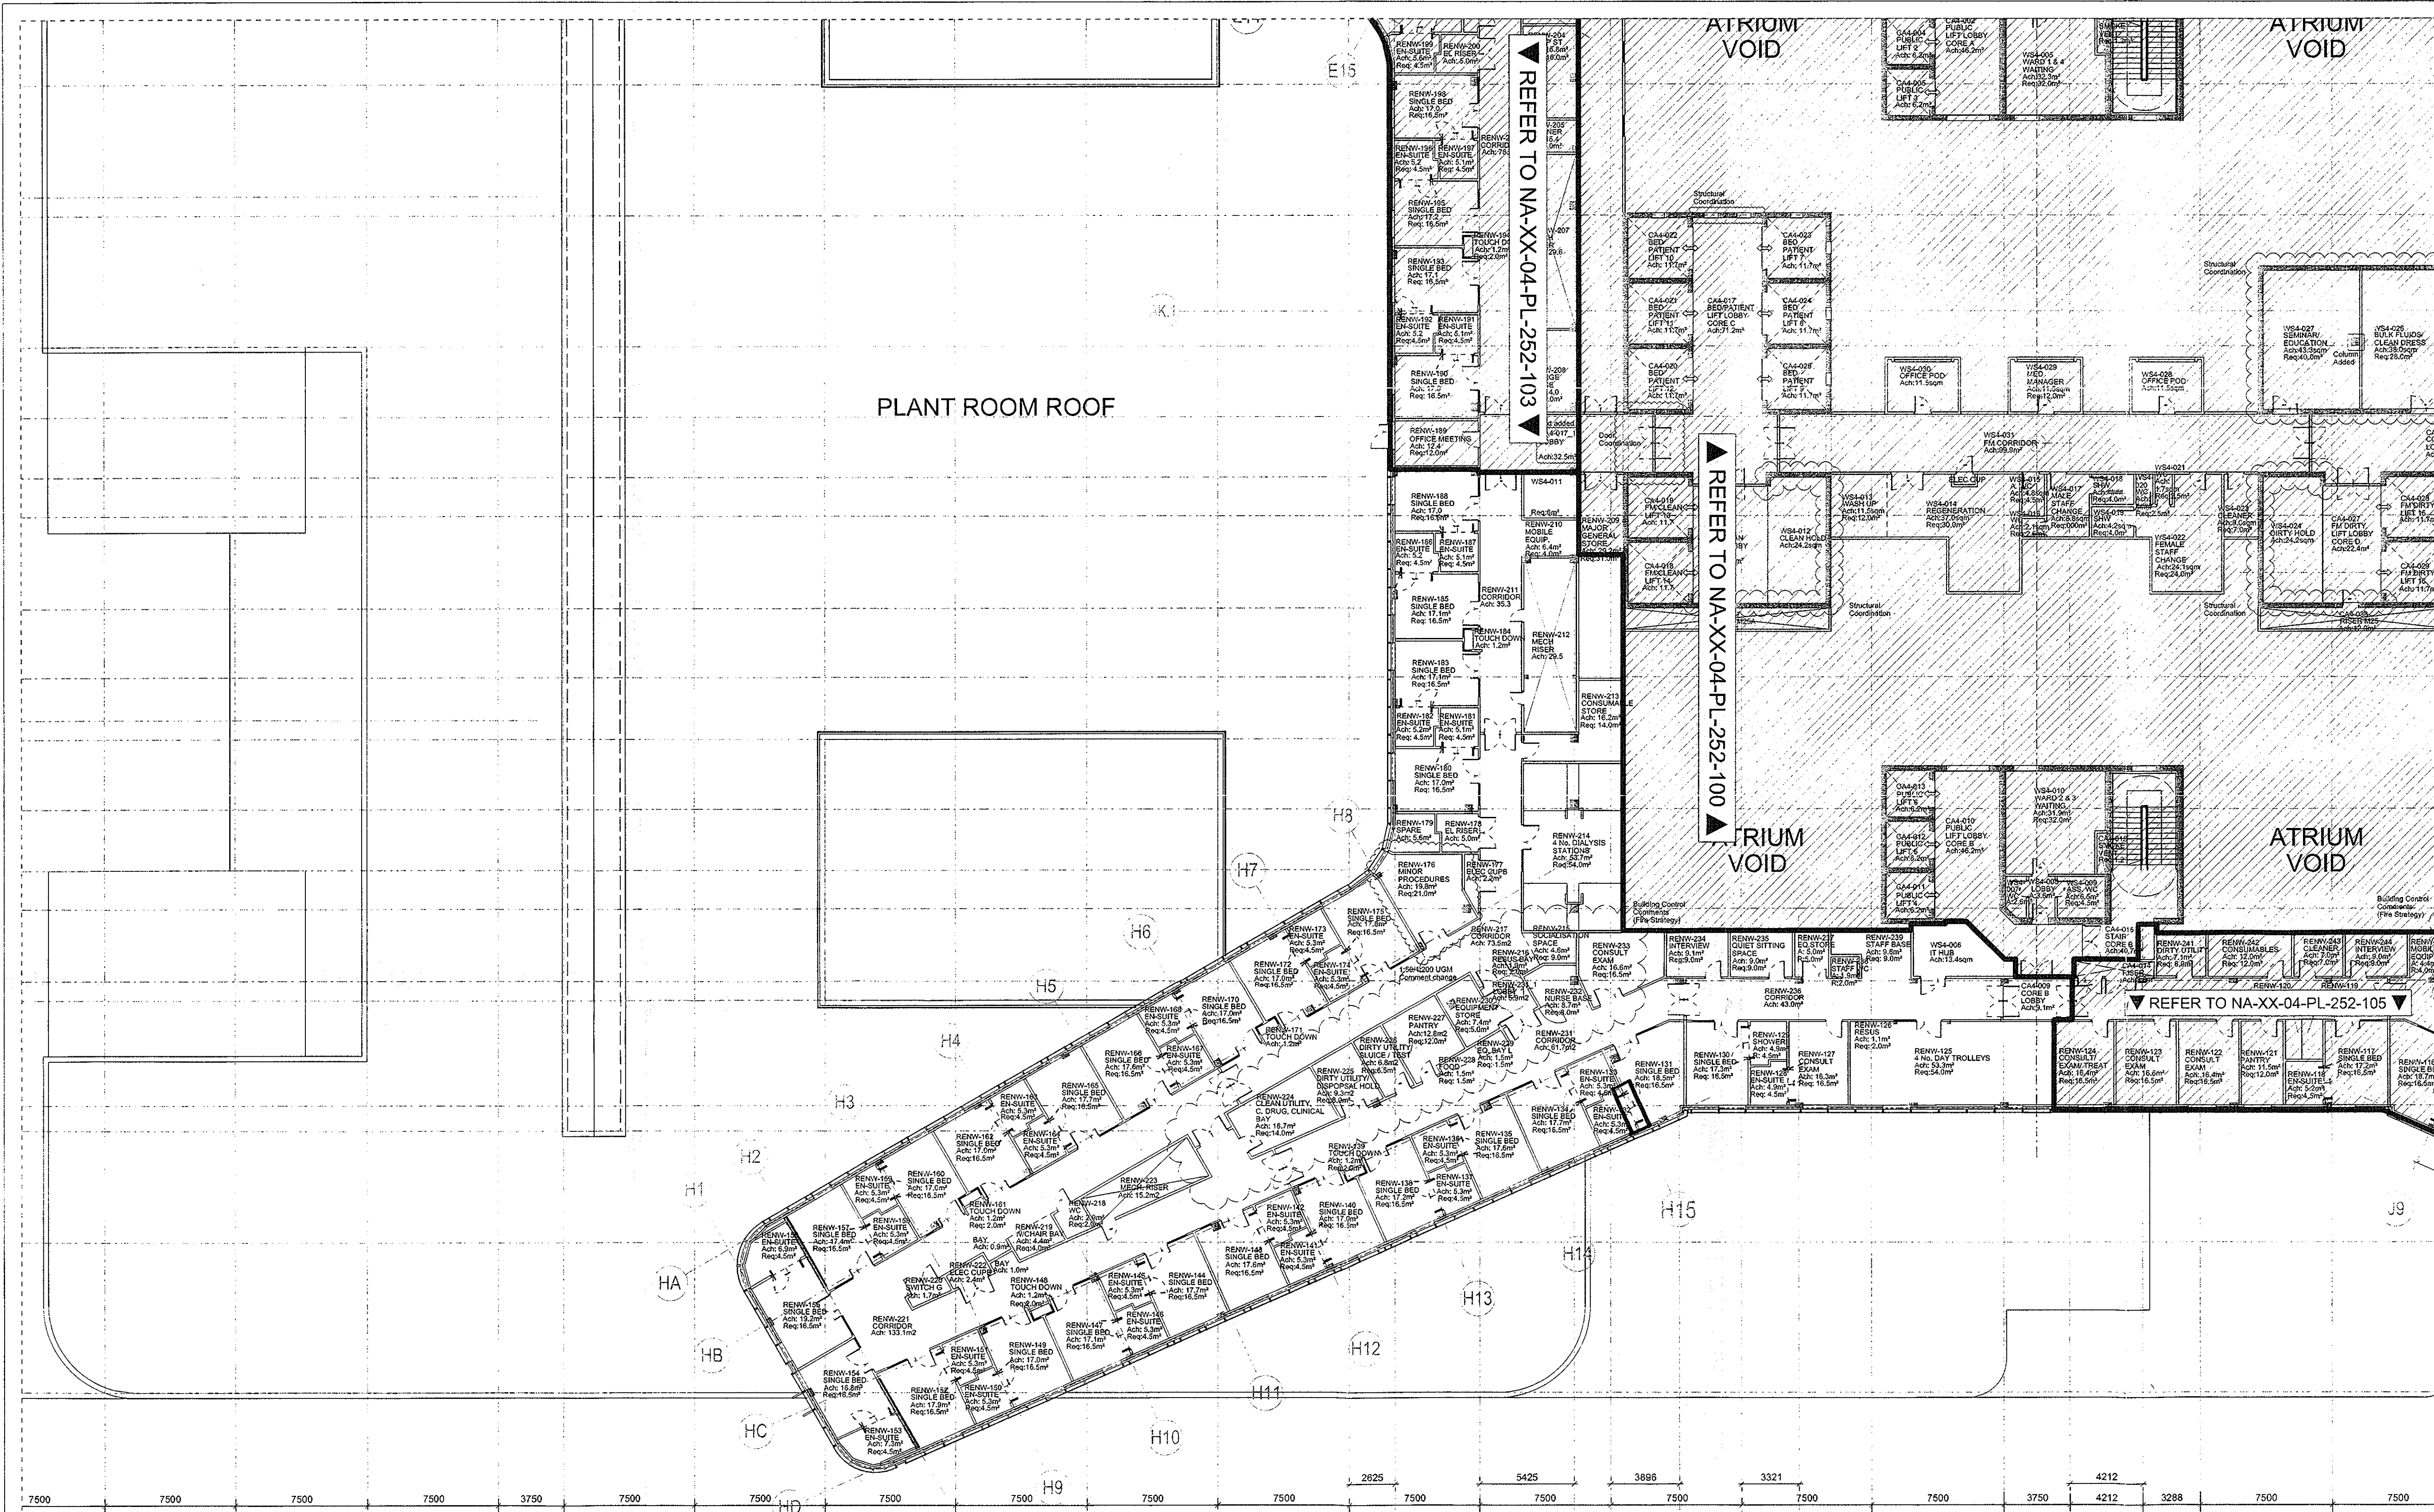


Notes:
• This drawing is copyright.
• Do not scale dimensions from this drawing.
• All discrepancies on this drawing are to be reported to the architect.
• Do not modify any element of this drawing.
• Use drawing only for purpose(s) issued.

Designer Identification of Hazard/Risk
X TYPE YOUR NOTES HERE

EN SUITE DOORS
Double Door NOT
B. FOLD.

05	22/09/10	CQ	Updated from 1:50 UGM comments. Issued for Appendix K (FBC)	GH	X
04	27/08/10	CQ	Coordination of room number & room area with SoA. Coordination comments included following Board Structural review. 1:200 amendments arising from 1:50UGM's	AB	AB
03	30/07/10	GO	Plan amended as bubbled, revised for M&E services and Structural coordination, including any 1:200 comments from the 1:50 User Group Meetings	AB	AB
02	14/06/10	MD	General amendments & Coordination 1:200 UGM's	AB	AB
01	15/04/10	MD	FIRST ISSUE	AB	AB
Rev	Date	Dwn	Revision Notes	Chk	App

NSGH Project (Full Business Case) F6C APPENDIX K	
Brookfield	NSGH BOARD
Name: J. Smith	F. Wain
Date: 25/1/10	12/10/10
Signature: [Redacted]	[Redacted]
Status: (A or B) B	B

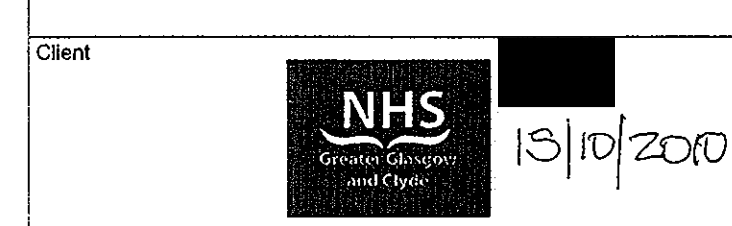


Contractor
Brookfield




NIGHTINGALE architects
associates
87-89 Newman Street
London W1T 3EY
Tel: 0207 079 9900
Fax: 0207 079 9901
www.nightingaleassociates.com

Project
NEW SOUTH GLASGOW HOSPITALS
(NSGH) PROJECT


Drawing Title
FOURTH FLOOR PLAN
RENAL WARD AND
DAY CASE WARD (1 of 2)

Job No	09080	Drawn	MD	Checked	MD	Approved	MD
Status	Design Development	Date	02/09/09	Scale	@A1 1:200	Rev	
Drawing No	NA XX 04 PL 252 104	Level	04	Type	PL	Content	Sequential
Origin	NA XX 04 PL	Level	04	Type	PL	Content	Sequential
Rev	05						

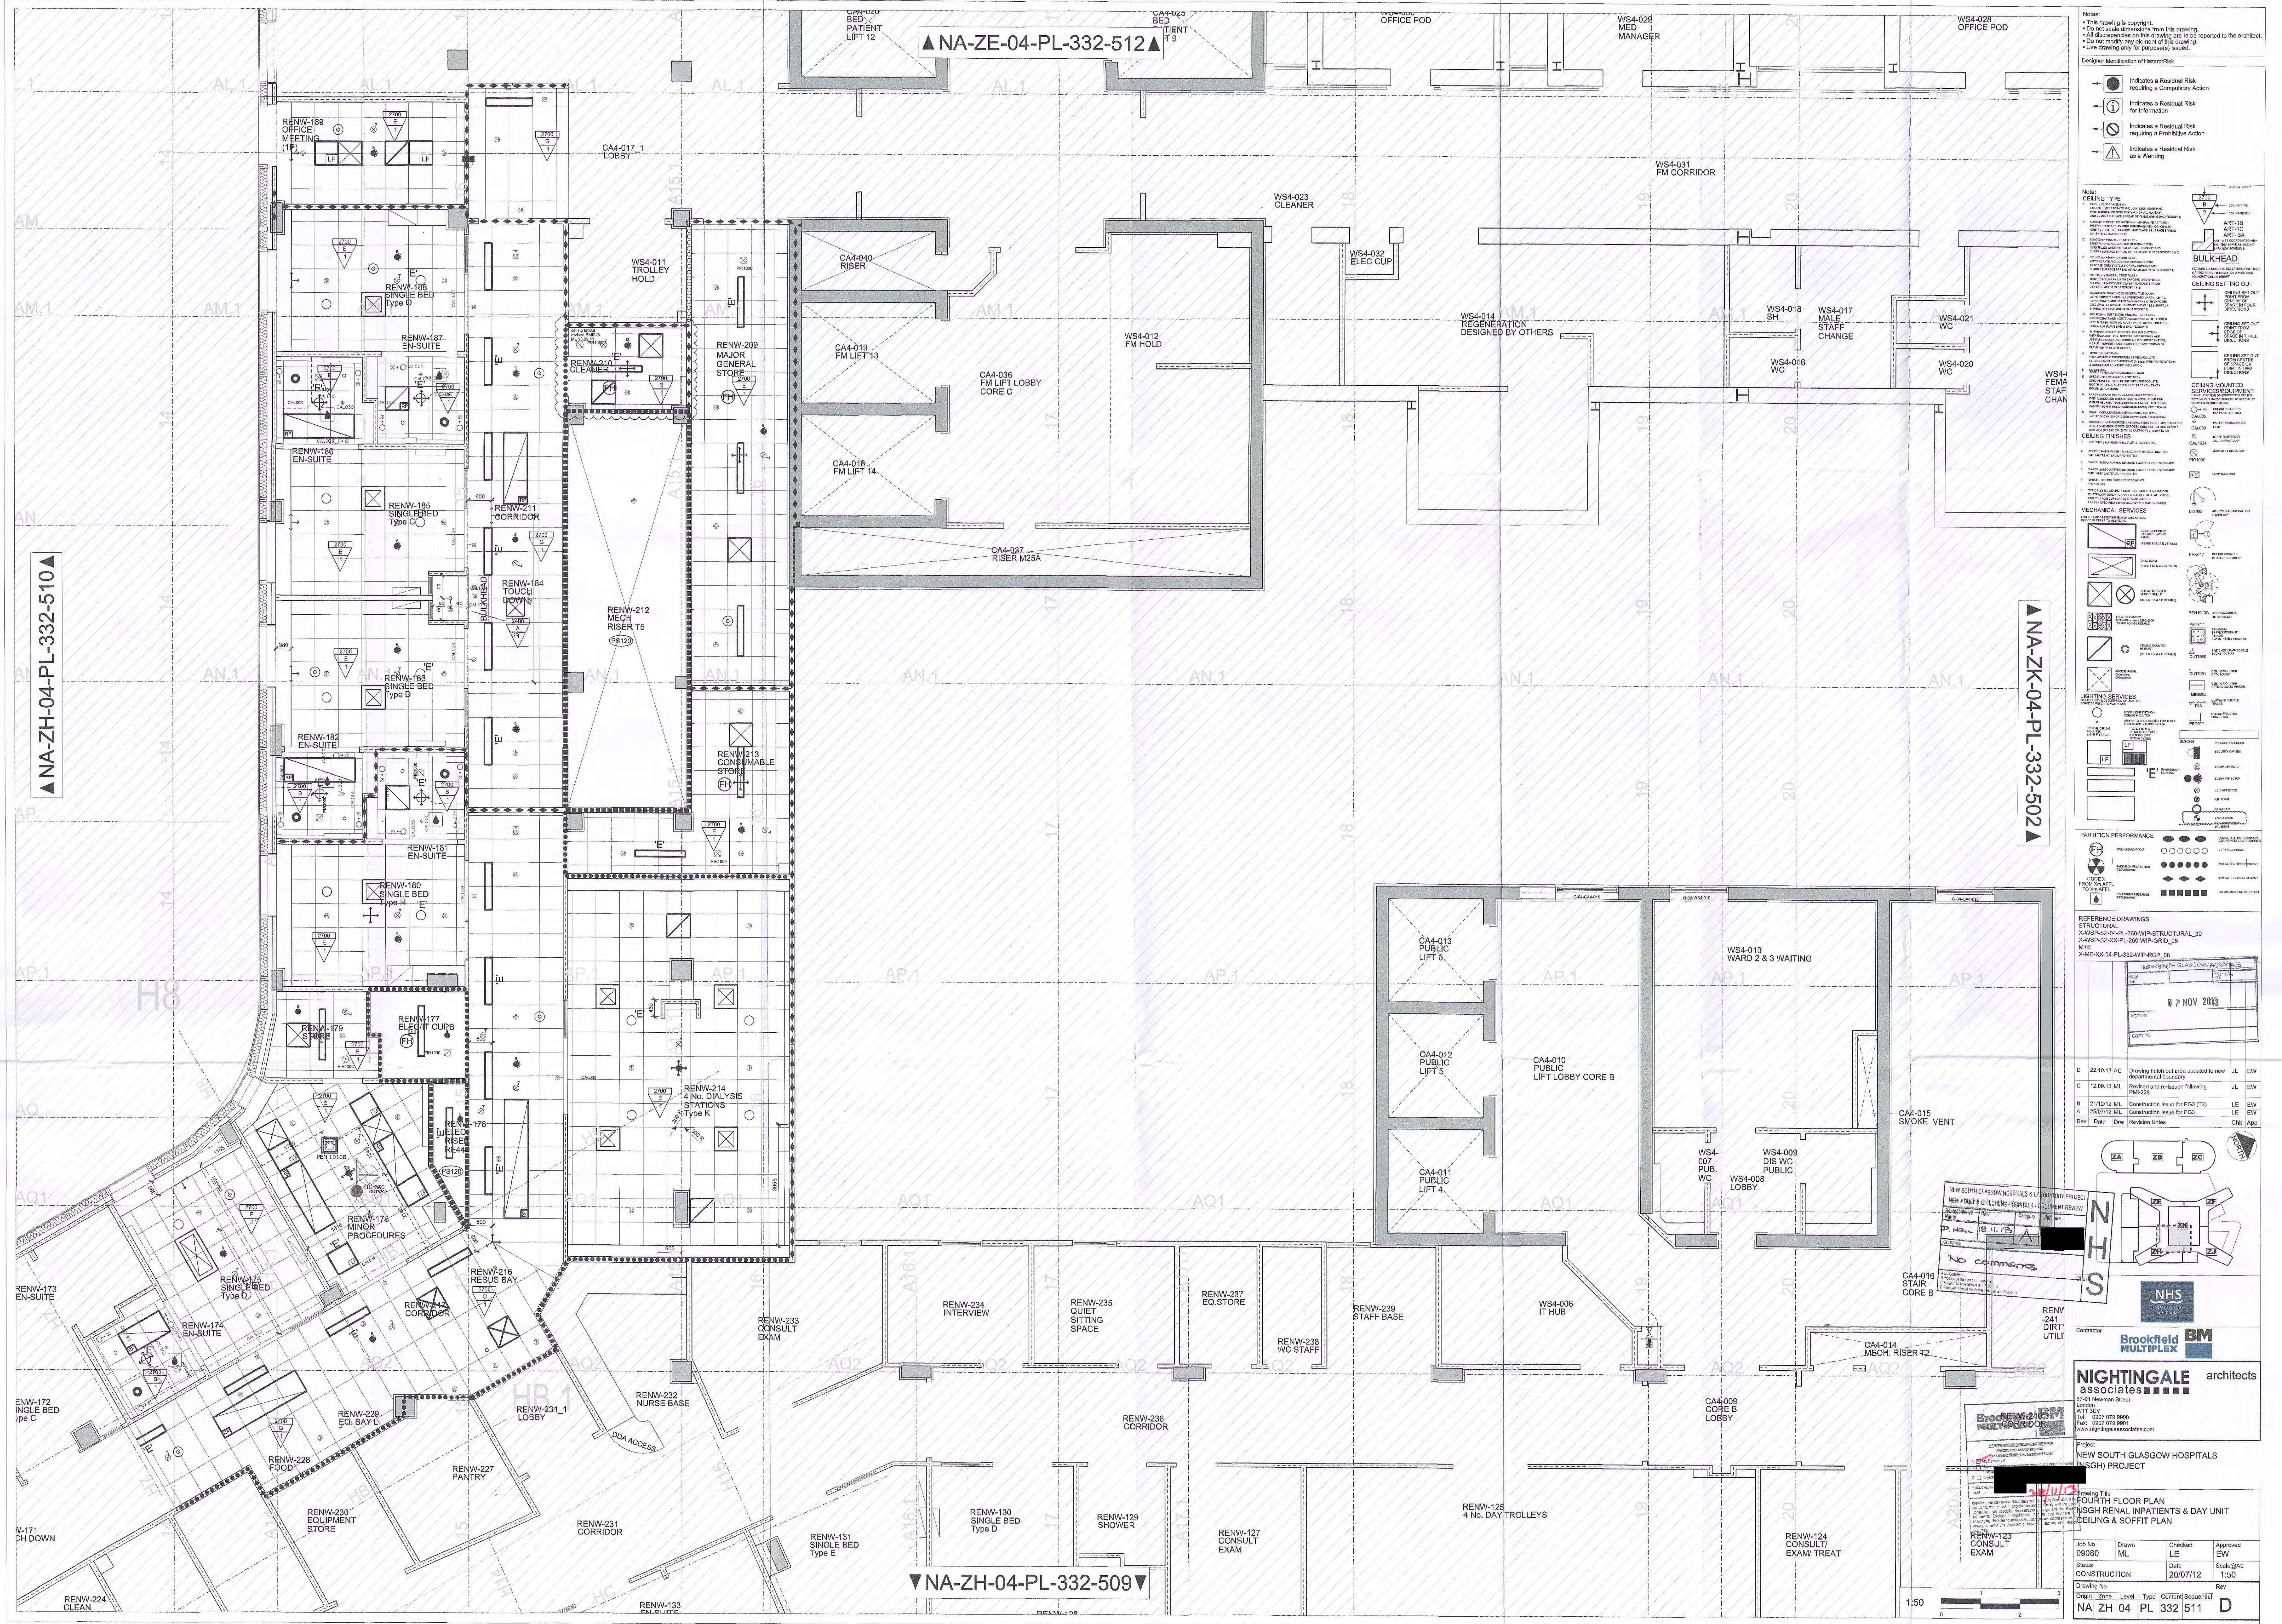

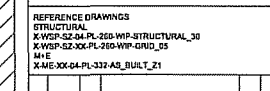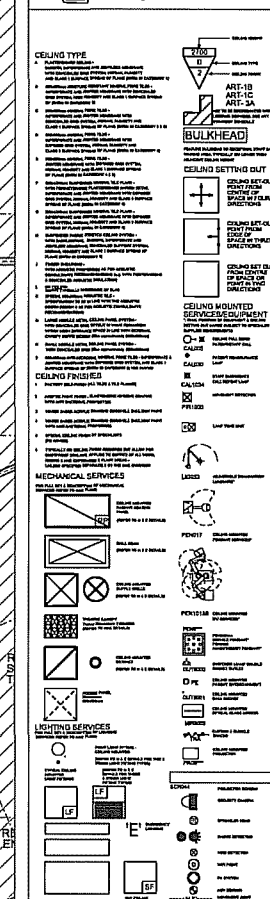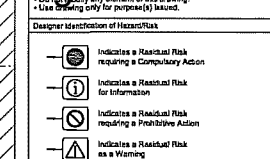

Z1	26/11/14	ML	ISSUED FOR AS DUST	ML	JL
G	10/06/13	ML	Control layouts revised for fire door strategy, re-issued for T3	LE	EV
B	21/11/12	ML	Construction issue for PG3 (T2)	LE	EV
A	25/6/11/12	ML	Construction issue for PG3	LE	EV
R	-Joh	Rw	Revised/Revised	Gr	-

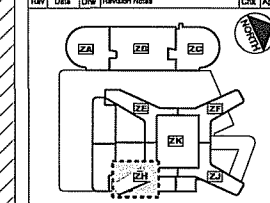

Contractor **Brookfield**
MULTIPLEX **BM**

NIGHTINGALE architect
associates ■ ■ ■ ■ ■
67-01 Newman Street
London
W1T 3EY
Tel: 0207 078 0600
Fax: 0207 078 0601
www.nightingaleassociates.com

Project
NEW SOUTH GLASGOW HOSPITALS
(NSGH) PROJECT

Drawing Title
FOURTH FLOOR PLAN
NSGH RENAL INPATIENTS & DAY UNIT
CEILING & SOFFIT PLAN

Job No 09080	Drawn ML	Checked LE	Approved EW
Status AS BUILT	1st Drawn Date 20/07/12		Scale: A30 1:50
Drawing No			Rev
Origin	Zone	Level	Type
NA	ZH	04	PL
332	510		
			Z1


Brookfield
MULTIPLEX

CONTRACTOR DOCUMENT REVIEW
NEW SOUTH GLASGOW HOSPITAL
Brookfield Multiplex Received Date:

A	☐ No Comment
B	☒ Noted subject to comments; correct and resubmit within 175
C	☒ Rejected
BMCL CHECKED _____ DATE <u>08/12/16</u>	

Brockfield Multiplex review status does not relieve the Consultant of its obligations with regard to coordination and conformity with the other Consultants and specialist Subcontractor's design and the Project Agreements, Employer's Requirements and the cost Plan and in ensuring that there are no ambiguities, discrepancies, inconsistencies or omissions within this document or between it and any other design document.

~~A52743281~~

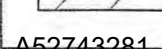[illegible][illegible]

REFERENCE DRAWINGS
STRUCTURAL
X-WSP-SZ-04-PL-260-WIP-STRUCTURAL_30
X-WSP-SZ-XX-PL-260-WIP-GRID_05
I/M/E
X-ME-XX-04-PL-332-WIP-RCP_05

A		25/07/12	ML	Construction Issue for PG3	LE	B
Rev		Date	Draw	Revision Notes	Chk	A



Client



Contractor


**Brookfield
MULTIFLEX**


BM

NIGHTINGALE architect
associates ■ ■ ■ ■ ■
#50 National Space


London Unit 3C1 Tel: 0207 079 9600 Fax: 0207 079 9601 www.rightingthegalestudies.com	 		
Project NEW SOUTH GLASGOW HOSPITALS (NSGH) PROJECT 			
Drawing Title FOURTH FLOOR PLAN NSGH RENAL INPATIENTS & DAY UNIT CEILING & SOFFIT PLAN 			
Job No 09080	Drawn ML	Checked LE	Approved EW
Status			Scale(MA.O.)

CONSTRUCTION					20/07/12	Scale/Rev
Drawing No						Rev
Origin	Zone	Level	Type	Content	Sequential	A
NA	ZH	04	PL	332	509	

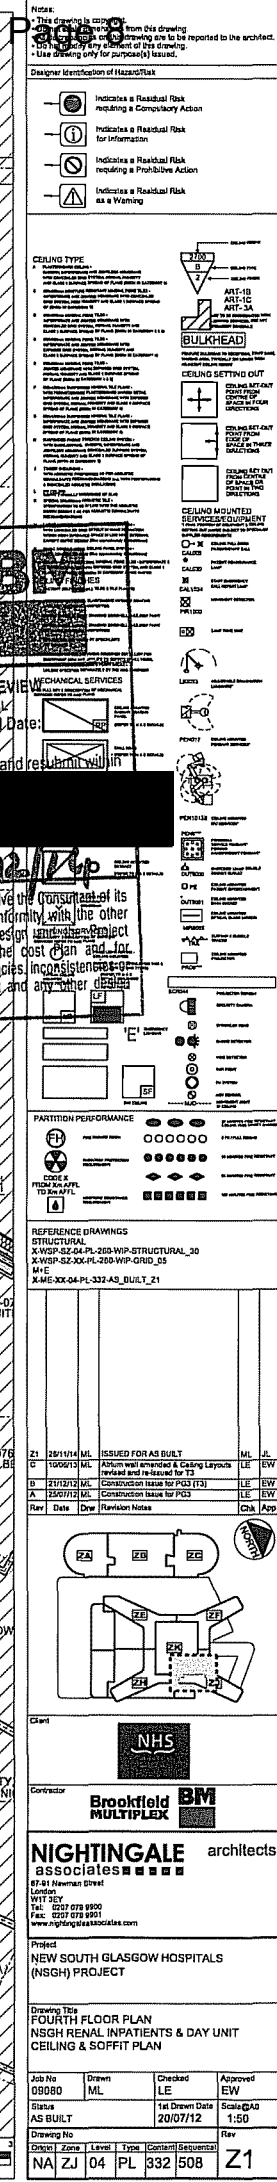

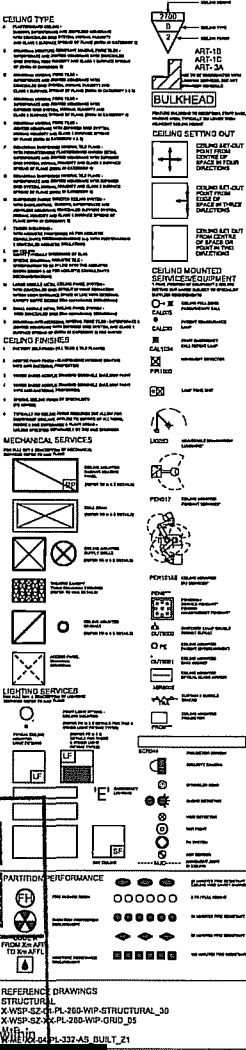

Project	ISSUED FOR AS BUILT	ML	JL
Reference	ML-E UPDATED & RE-ISSUED	ML	JL
Construction	Construction Issue for PG3 (F3)	LE	EW
Revision	Construction Issue for PG3	LE	EW
Date	Revisions Notes	CHK	APP

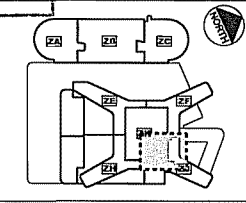

Client



Contractor


 

NIGHTINGALE architects
associates ■ ■ ■ ■ ■
87-01 Newman Street
London
W1T 3EY
Tel: 0207 078 9900
Fax: 0207 078 9901
www.nightingaleassociates.com

Project
NEW SOUTH GLASGOW HOSPITALS
(NSGH) PROJECT

Drawing Title
FOURTH FLOOR PLAN
NSGH RENAL INPATIENTS & DAY UNIT
CEILING & SOFFIT PLAN

Job No 09080	Drawn ML	Checked LE	Approved EW
Status AS BUILT	1st Drawn Date 20/07/12		Scale @A0 1:50
Drawing No			Rev
Origin	Zone	Level	Type
NA	Z1	04	PI
Content		Inquiries	
332		506	
			Z1

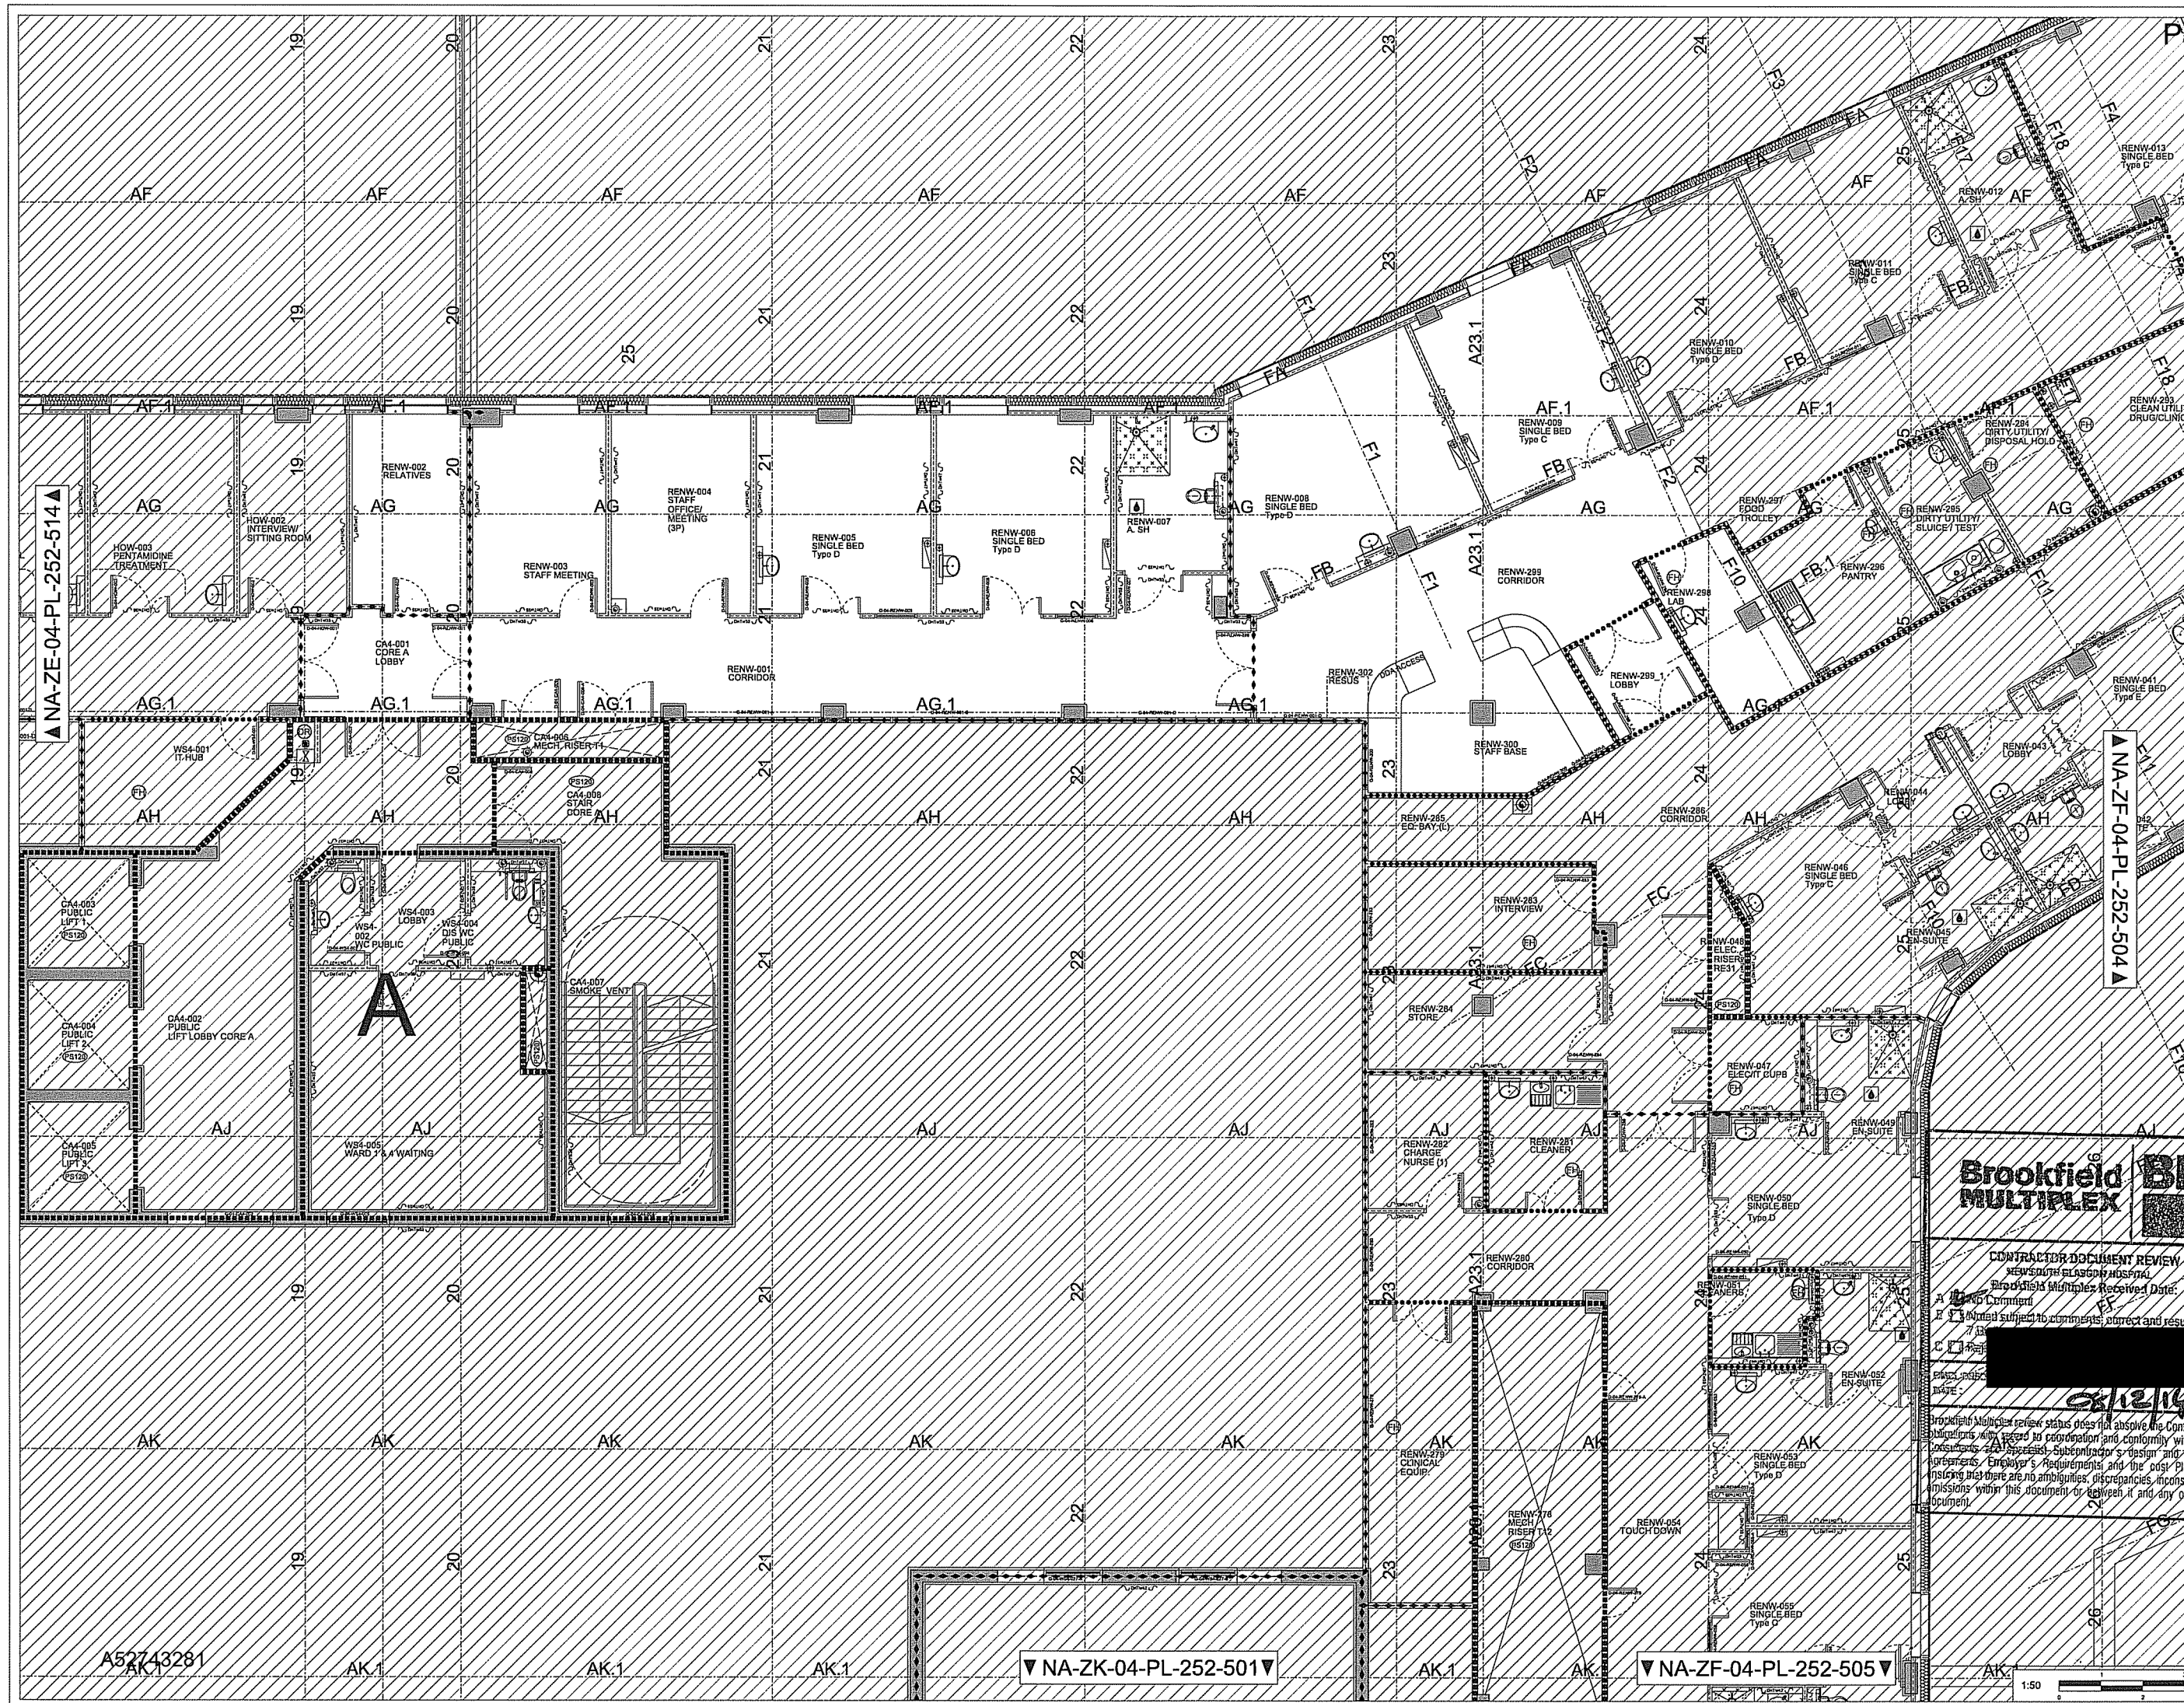

Legend

TYPE YOUR NOTES HERE

-  Indicates a Residual Risk requiring a Compulsory Action
-  Indicates a Residual Risk for Information
-  Indicates a Residual Risk requiring a Prohibitive Action
-  Indicates a Residual Risk as a Warning

<u>PARTITION FIRE RATINGS</u>	
○ ○ ○ ○ ○	0 FR / FULL HEIGHT
● ● ● ● ●	30 MINUTES FIRE RESISTANT
◆ ◆ ◆ ◆ ◆	60 MINUTES FIRE RESISTANT
■ ■ ■ ■ ■	120 MINUTES FIRE RESISTANT
	DRY RISER OUTLET
	FIRE HAZARD BLOW AWAY WALLS & DOORS IN 30 MIN W/ 30% FR
	PROTECTED SHAFTS AND VERTICAL ROADS ALL WALLS TO BE MINIMUM 30% FR & DOORS TO BE UL94B
	PROTECTED SHAFTS AND VERTICAL ROADS ALL WALLS TO BE MINIMUM 60% FR & DOORS TO BE UL94B
	FIRE EXTINGUISHING SHAFT, FIRE RESISTANCE TO OUTSIDE & 1 HOUR FIRE RESISTANCE TO INSIDE
	SPINNER SYSTEM

PARTITION ACOUSTIC RATINGS

~ Dntw1 ~	WALL SYSTEM ACHIEVING Dntw17 SITE RATING + Pw32 LAB RATING
~ Dntw2 ~	WALL SYSTEM ACHIEVING Dntw2 SITE RATING + Pw17 LAB RATING
~ Dntw7 ~	WALL SYSTEM ACHIEVING Dntw7 SITE RATING + Pw42 LAB RATING
~ Dntw35 ~	WALL SYSTEM ACHIEVING Dntw35 SITE RATING + Pw63 LAB RATING

REFER TO ACOUSTIC STRATEGY FOR DOOR ACOUSTIC

OTHER PARTITION REQUIREMENTS

MOISTURE RESISTANT BOARD

RADIATION PROTECTION REQUIREMENT

CODE X
FROM 8" AFFL.
TO 3" AFFL.

SECURITY PARTITION

ASSUMED PARTITION BUILD-UP

PARTITIONS ARE 132mm UNLESS OTHERWISE SPECIFIED

COLUMN ENCASMENT DETAIL

The diagram shows a cross-section of a column encasement. A central column is surrounded by a concrete encasement. A partition wall is shown attached to the encasement. The partition wall has a thickness of 132mm. The column encasement has a gap of 50mm between the column and the encasement, and a gap of 25mm between the encasement and the partition wall.

STRUCTURAL SLAB INFORMATION
(ref to SE drawings for details and setting out requirements)

	INDICATES SLAB RECESS
	INDICATES MANHOLE
	INDICATES MOVEMENT JOINT

REFERENCE DRAWINGS

EXTERNAL FACADE

11-XX-04-PL-231_Est-Fourth

SE

ZBP-SZ-04-PL-320-WIP-FourthScaffoldworkPlan_ZF_DS

STRUCTURAL

WSP-SZ-XX-PL-260-WIP-ORIG_DS

WSP-SZ-04-PL-260-WIP-STRUCTURAL_32

WSP-SZ-04-PL-220-WIP-SLAJ_10


[illegible]

Brookfield MULTIPLEX	BM	20172	MI	Issued for Stage B (20) sanitary setting out (combined sub programme)	LE	EW
		Date	Draw	Revision	Chk	App
						

[illegible][illegible]

	Project NEW SUDTH GLASGOW HOSPITALS (NSGH) PROJECT
	Drawing Title FOURTH FLOOR PLAN NSGH RENAL INPATIENTS & DAY UNIT INTERNAL SETTING OUT PLAN

Job No 0080	Drawn ML	Checked JL	Approved EW
Status S BUILT		1st Drawn Date 23/02/2012	Scale 1:50
Drawing No			Rev
Arch	Zone	Level	Type
JA	ZF	04	PL
Content		Sequential	
252		503	Z1

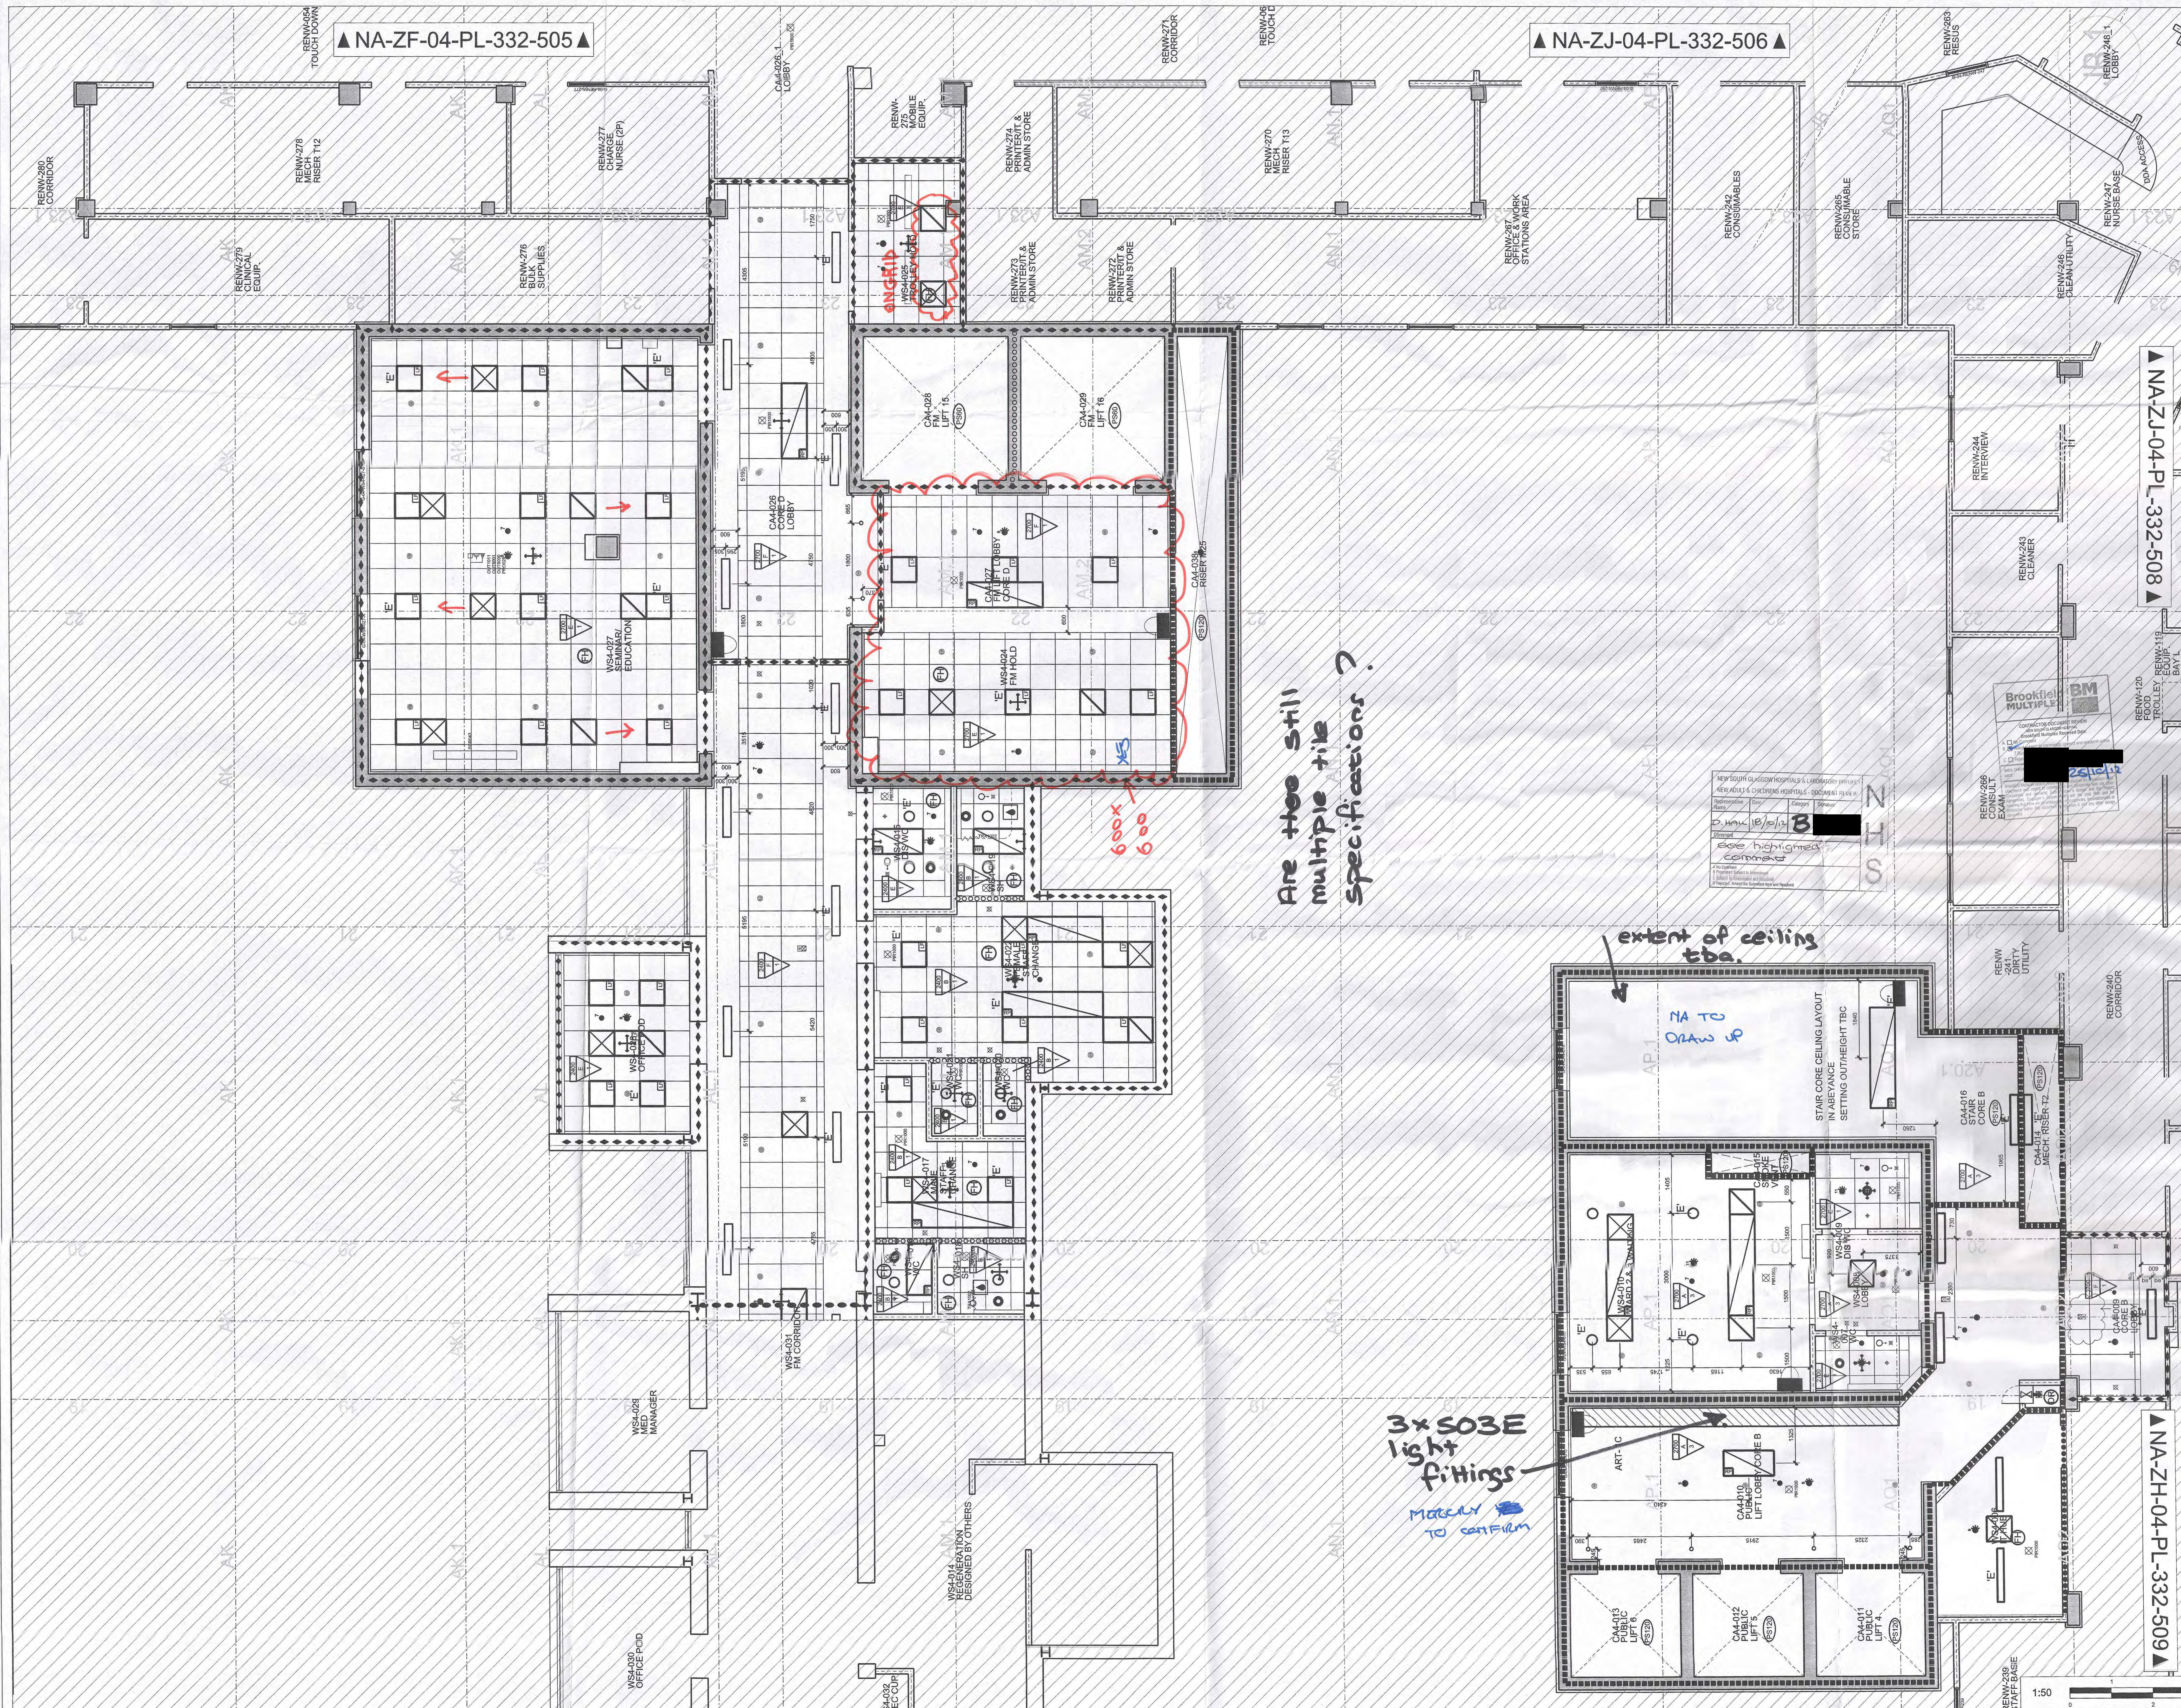

Are too still
multiple tile
specifications?

extent of ceiling
tba.

3x SO3E
light
fittings -
MARSHALL
TO CONFIRM

[illegible]

Acute single bedroom (incl family & clinical support space)

Briefing Code - B0305A2

Required Area - 20.0

Designed Area - 20.4

Equipment Schedule

Grp	ADB No	Qty	Description
3	BED015	1	BED variable height, two-way tilt, adjustable backrest and knee-break, built-in bed extension with mattress retainer, electrically operated, on castors, 380-780H 2260/2430L 1000W 155D
1	BED7001	1	BED HEAD BUFFER/DOCKING device, bed and wall mounted, vertical, to design
2	BRA003	1	BRACKET, holder, suction unit, wall mounted
2	BRA1000	1	Bracket for sharps bin
2	CAB065	1	CABINET, drugs, self dispensing medication, lockable, wall mounted, 315H 210W 155D
3	CHA307	1	CHAIR, easy, high back, with open arms, upholstered, wipeable
3	CHA317	2	CHAIR, upright, upholstered, stacking, wipeable
2	CLO001	1	CLOCK battery, wall mounted
2	DIA7100	1	DIAGNOSTIC SET; wall mounted; comprising of a transformer; ophthalmoscope; auroscope; oroscope; aneroid sphygmomanometer; complete. Incorporating fixing mechanism; transformer and QUT059, 50Hz200Vx500
2	DIS011	1	DISPENSER, barrier cream, disposable single cartridge, wall mounted
2	DIS013	1	DISPENSER, paper towel, wall mounted
2	DIS025	1	DISPENSER, Medical hand sanitizer, lever action, wall mounted
2	DIS030	1	DISPENSER, soap, disposable single cartridge, lever action, wall mounted
2	DIS436	1	DISPENSER, disposable gloves set of 4 and disposable apron, wall mounted
3	HOL004	2	HOLDER, sack, with lid foot operated, small, freestanding
3	HOL020	1	HOLDER, sharps box, up to 7 litre capacity, trolley hang or wall mounted, 170H 125W 100D
2	HOO019	2	HOOK, single, small, wall mounted
1	LIG005	1	LUMINAIRE, bedhead, dimmable, patient reading and general nursing care examination
3	LOC004	1	LOCKER, bedside, 4 compartment with lockable section, drawer, towel rail at rear, on castors, with patient hanging space and integrated lockable medicine, 902H 485W 485D
3	MAT008	1	MATTRESS, suitable for BED015
1	MES1000	1	MEDICAL SERVICE COLUMN, dropper
1	MEST1000A	1	MEDICAL SERVICE TRUNKING, adult inpatient bed/trolley space, to HTM 08-03 requirements

- 1 No. BED025 (1) MEDICAL SUPPLY UNIT, may include socket and parking bracket/cup for patient handset and bedside light controls
- 1 No. CAL012 (1) RESET UNIT, with repeat lamp, patient/staff call
- 1 No. CAL043 (1) PUSH BUTTON patient/staff call with socket for extension pear push, trunking mounted
- 1 No. CAL047 (1) PUSH BUTTON staff emergency call, reset and integral adjacent indicator lamp, trunking mounted
- 1 No. ECS1001 (1) INFRASTRUCTURE for ENTERTAINMENT SYSTEM; to client specification
- 4 No. OUT012 (1) SOCKET outlet switched 13amp twin, trunking mounted
- 2 No. OUT131 (1) SOCKET outlet double data/voice, wall/trunking mounted
- 1 No. OUT470 (1) OUTLET, oxygen, medical
- 1 No. OUT475 (1) OUTLET, vacuum, medical
- 2 No. SWC1002 (1) Space for light switch
- 1 No. TRU1001 (1) MEDICAL SERVICE TRUNKING, horizontal, length as drawn

- 1 TROLLEY, computer, lockable, closed, with worktop, approx 900H 660W 500D, 600mm facing
- 1 SOCKET outlet, switched, 13 amp, twin
- 1 CLEANERS SOCKET outlet, switched, 13 amp, single, wall mounted
- 2 SOCKET outlet, switched, 13 amp, twin, renal panel
- 1 SOCKET outlet double data/voice, wall/trunking mounted, renal panel

- 1 PAN089 1 PANEL, media, clinical, for satellite dialysis machine, wall mounted, including water osmosis point, soil stack point and Megan earthing point
- 1 RAI130 2 RAIL, clinical equipment, wall mounted, 600mm
- 1 SPA055 1 Space for bed/reclining chair
- 1 SPA1039 1 SPACE, renal haemodialysis machine
- 1 SPA1050 1 SPACE, Pressure Stabilizers -M&E to confirm opening size, 600 x 130 mm
- 1 SWC025 1 SWITCH, light
- 3 TAB073 1 TABLE, overbed, cantilevered
- 1 WHB1000 1 WASH BASIN, clinical, with non touch panel mounted tap; china, no tap hole, no overflow, integral back outlet, 500W 400D, HTM64BHM

- 1 No. OUT052 (1) CONNECTION UNIT, switched, 13 amp
- 1 No. TAP894 (1) TAP bib, hospital pattern, integral thermostatic mixer, automatic action with sensor operation, HTM64TBH6
- 1 No. WAS100 (1) WASTE, unslotted, stainless steel, 1.1/4 in. HTM64WT1
- 1 No. WAS1000 (1) TRAP, concealed waste, for back outlet drains

Notes:

- This drawing is copyright.
- Do not scale dimensions from this drawing.
- All discrepancies on this drawing are to be reported to the architect.
- Do not modify any element of this drawing.
- Use drawing only for purpose(s) issued.

Designer Identification of Hazard/Risk

- Indicates a Residual Risk requiring a Compulsory Action
- Indicates a Residual Risk for Information

NEW SOUTH GLASGOW HOSPITALS PROJECT

NEW ADULT & CHILDRENS HOSPITALS DOCUMENT REVIEW

Representative Name Date Category Signature

D. Hall 11/09/13 A

Comment

A. No Comment

B. Processed Subject to Amendment

C. Subject To Amendment and Resubmit

D. Rejected. Amend the Submitted Item and Resubmit

Rev	Date	Drw	Revision Notes	Chk	App
C	29/08/13	CL	PMI 228 NSGH 4/F Wards Alteration	LE	EW
B	15/03/13	KA	UPDATED TO S/KEEP-UP MEETING CO-ORDINATION	CL	EW
A	08/06/12	SK	UPDATED TO NHS RDO DESIGN STRATEGY & UPDATED TO M&E CO-ORDINATION & ISSUED FOR CONSTRUCTION	CL	EW
05	28/06/11	AV	UPDATED TO BM COMMENTS	A-B	EW
04	07/06/11	MS	FIRST ISSUE WITH ELEVATIONS	A-B	EW
03	13/10/10	UNK	UPDATED TO BOARD'S COMMENTS ON EQUIPMENT GROUP AND EQUIPMENT UNION	A-B	EW
02	28/09/10	UNK	UPDATED TO UGM COMMENTS: ISSUED FOR APPENDIX K (F&C)	A-B	EW
01	09/08/10	MS	FIRST ISSUE FOR 120 USER GROUP MEETINGS	A-B	EW



Client

NHS
New South Glasgow Hospitals

Contractor

Brookfield

NIGHTINGALE architects

87-91 Newman Street
London
W1T 3EY
Tel: 0207 079 9900
Fax: 0207 079 9901
www.nightingaleassociates.com

Project

NEW SOUTH GLASGOW HOSPITALS (NSGH) PROJECT

Drawing Title

RENAL 20 BED HIGHER ACUITY
NSGH-04-RENN-041
Acute single bedroom (incl family & clinical support space)

Job No

09080

Drawn

CO

Checked

DL

Approved

EW

Status

CONSTRUCTION

Date

14/07/2011

Scale

A3
1:50

Drawing No

001-10

Rev

C

Origin

NA

Zone

SZ

Level

XX

Type



AS

Content

400

Sequential

001-10

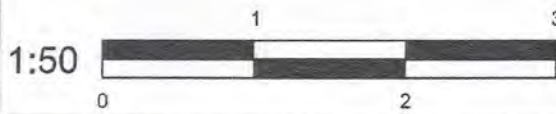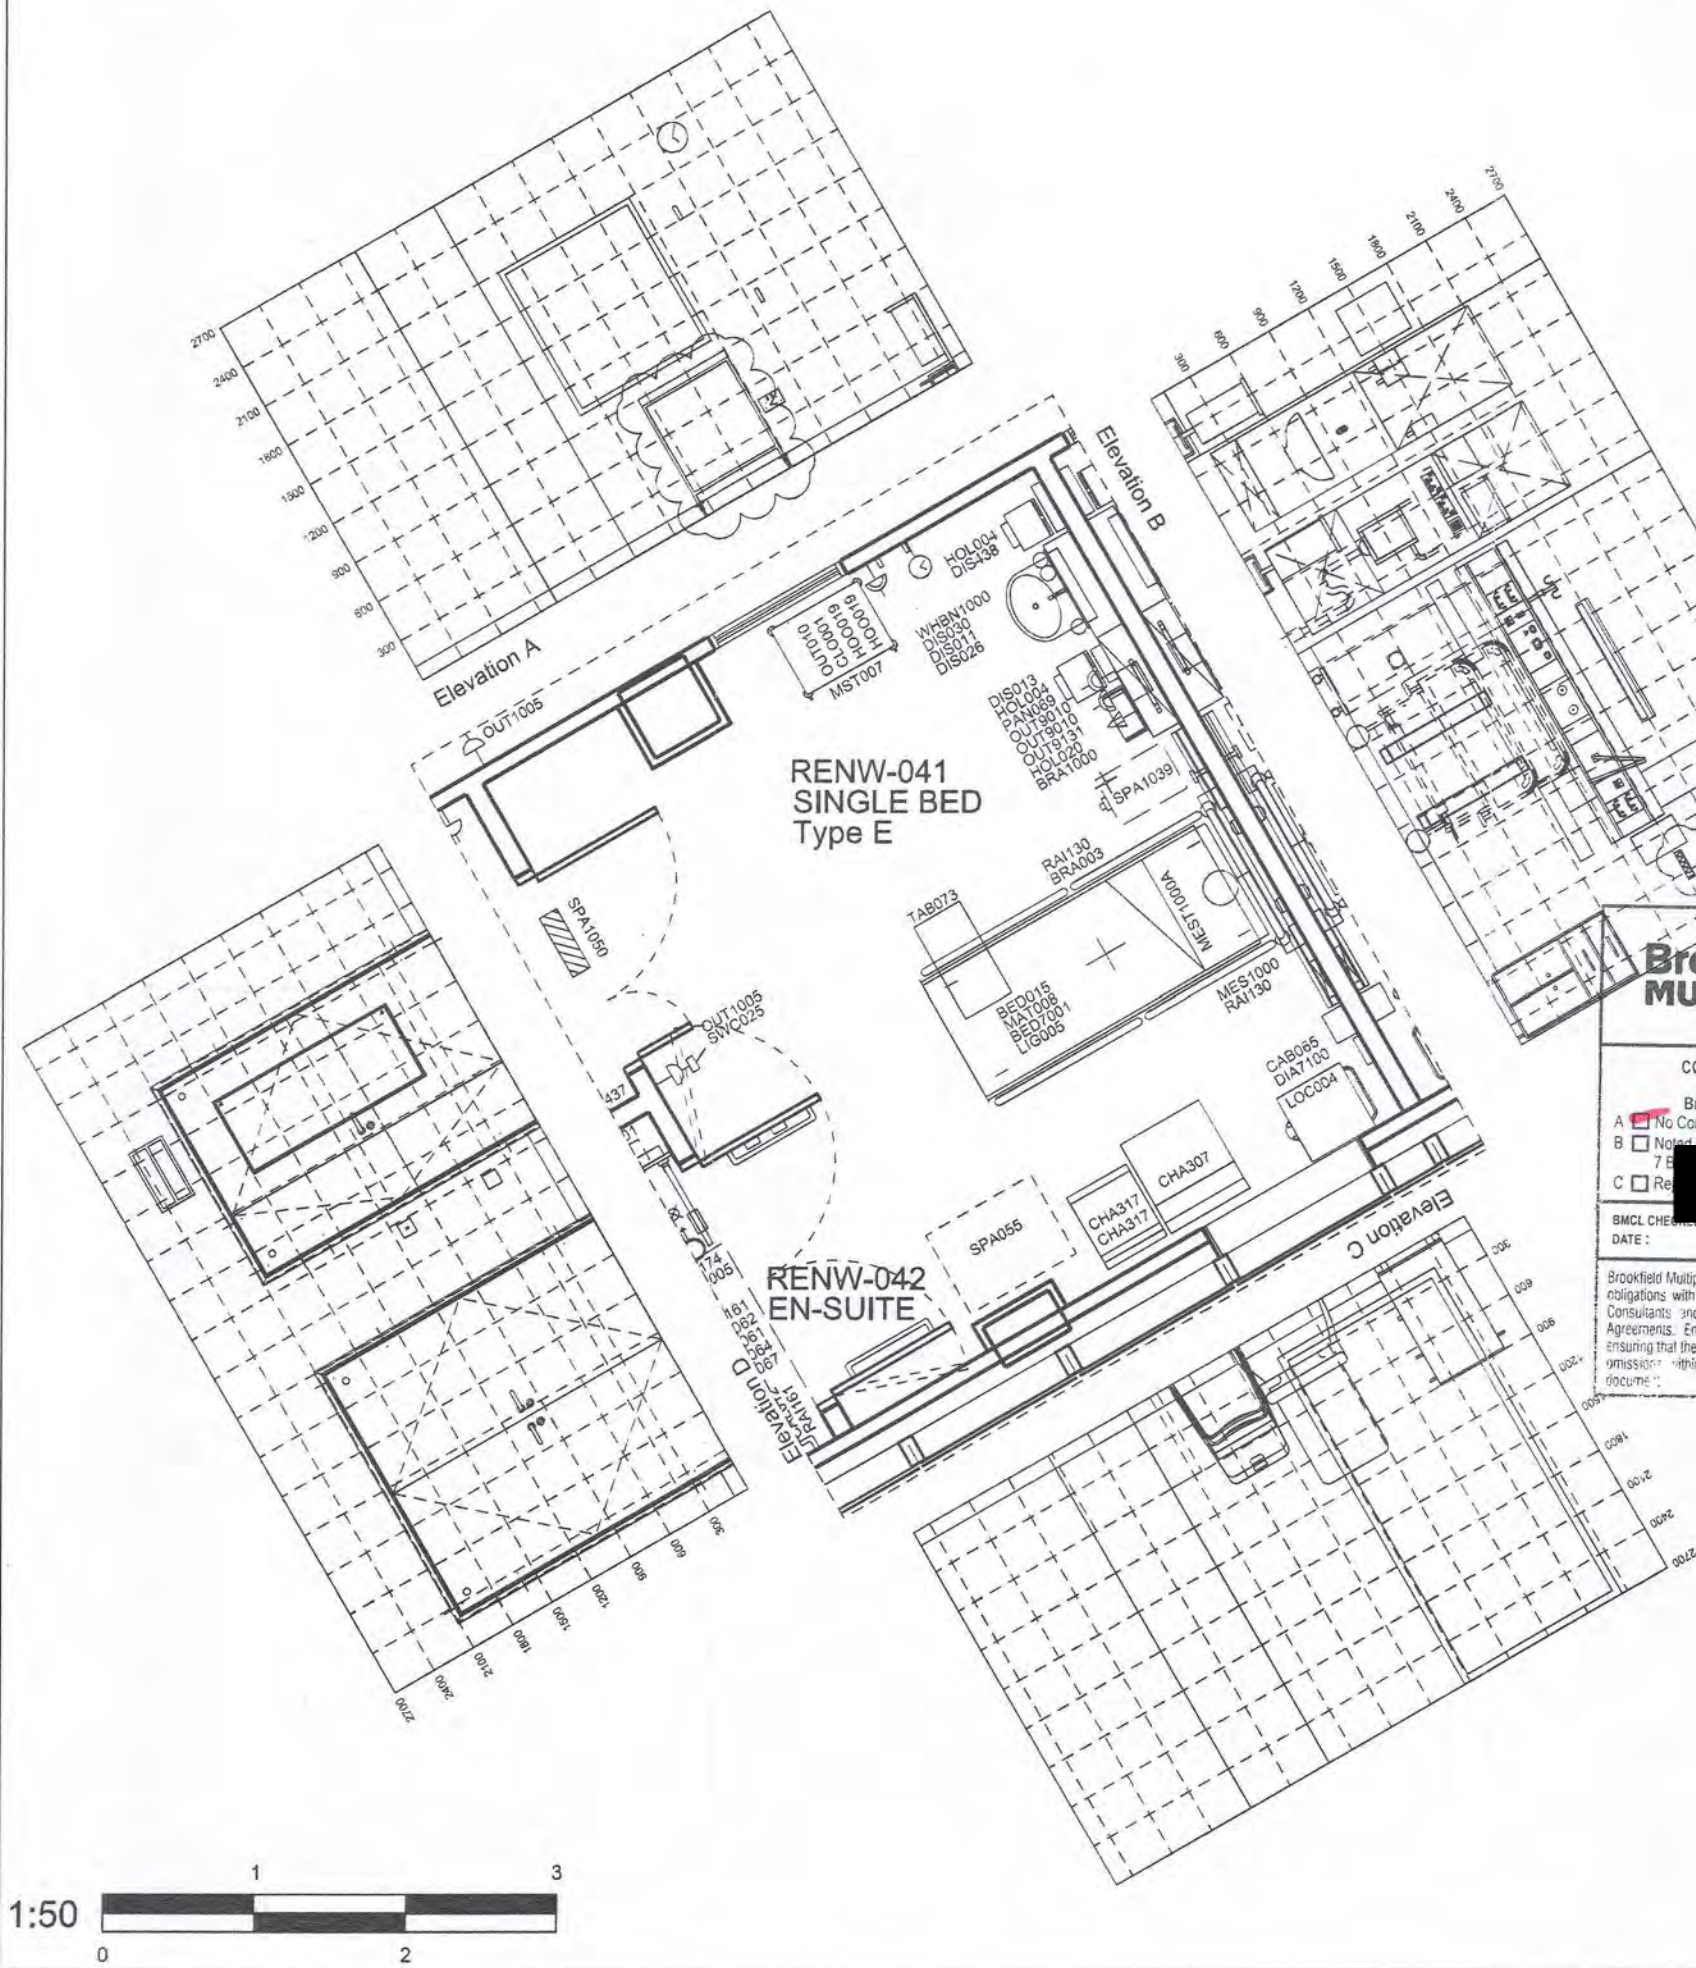

Notes:
• This drawing is copyright.
• Do not scale dimensions from this drawing.
• All discrepancies on this drawing are to be reported to the architect.
• Do not modify any element of this drawing.
• Use drawing only for purpose(s) issued.

No Design Risk Register

NOTES


- FOR SYMBOLLOGY REFER TO ZBP DRG No. ZBP-XX-XX-01-590-001
- THIS DRAWING TO BE READ IN CONJUNCTION WITH ALL CONTRACT DOCUMENTATION

LEGEND

- SUPPLY DUCTWORK
- EXTRACT DUCTWORK
- DIRTY EXTRACT DUCTWORK
- FIRE RATED DUCTWORK

03	22.08.10	MINOR REVISIONS AS INDICATED	RVS
02	06.09.10	ISSUED FOR INFORMATION FLOOR ARRANGEMENT ADDED	JH
01	04.06.10	ISSUED FOR INFORMATION	RVS AP
Rev	Date	Revision Notes	Drn

NSGH Project	
(Full Business Case) FBC APPENDIX K	
BROOKFIELD	NSGH BOARD
Name: <i>D. R. H.</i>	P. M. R.
Date: <i>17/12/10</i>	25.11.10
Sign: <i>[Signature]</i>	<i>[Signature]</i>
Status: (A or I)	A. A.

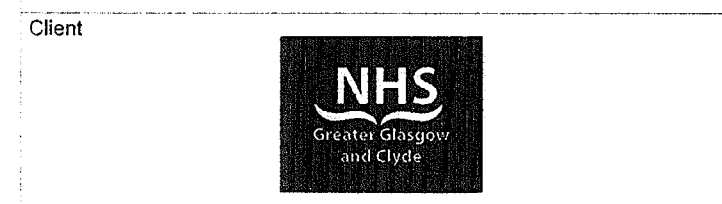

Contractor
Brookfield

Project
NEW SOUTH GLASGOW HOSPITALS (NSGH) PROJECT

Drawing Title
MECHANICAL SERVICES
RENAL DIALYSIS
VENTILATION SCHEMATIC (PR33) AHU 01


Job No
2900


Date
APR10

Scale@A0
NTS

Status
INFORMATION

Drawing No
Origin Zone Level Type Content Sequential Rev
ZBP XX XX SC 524 861 03

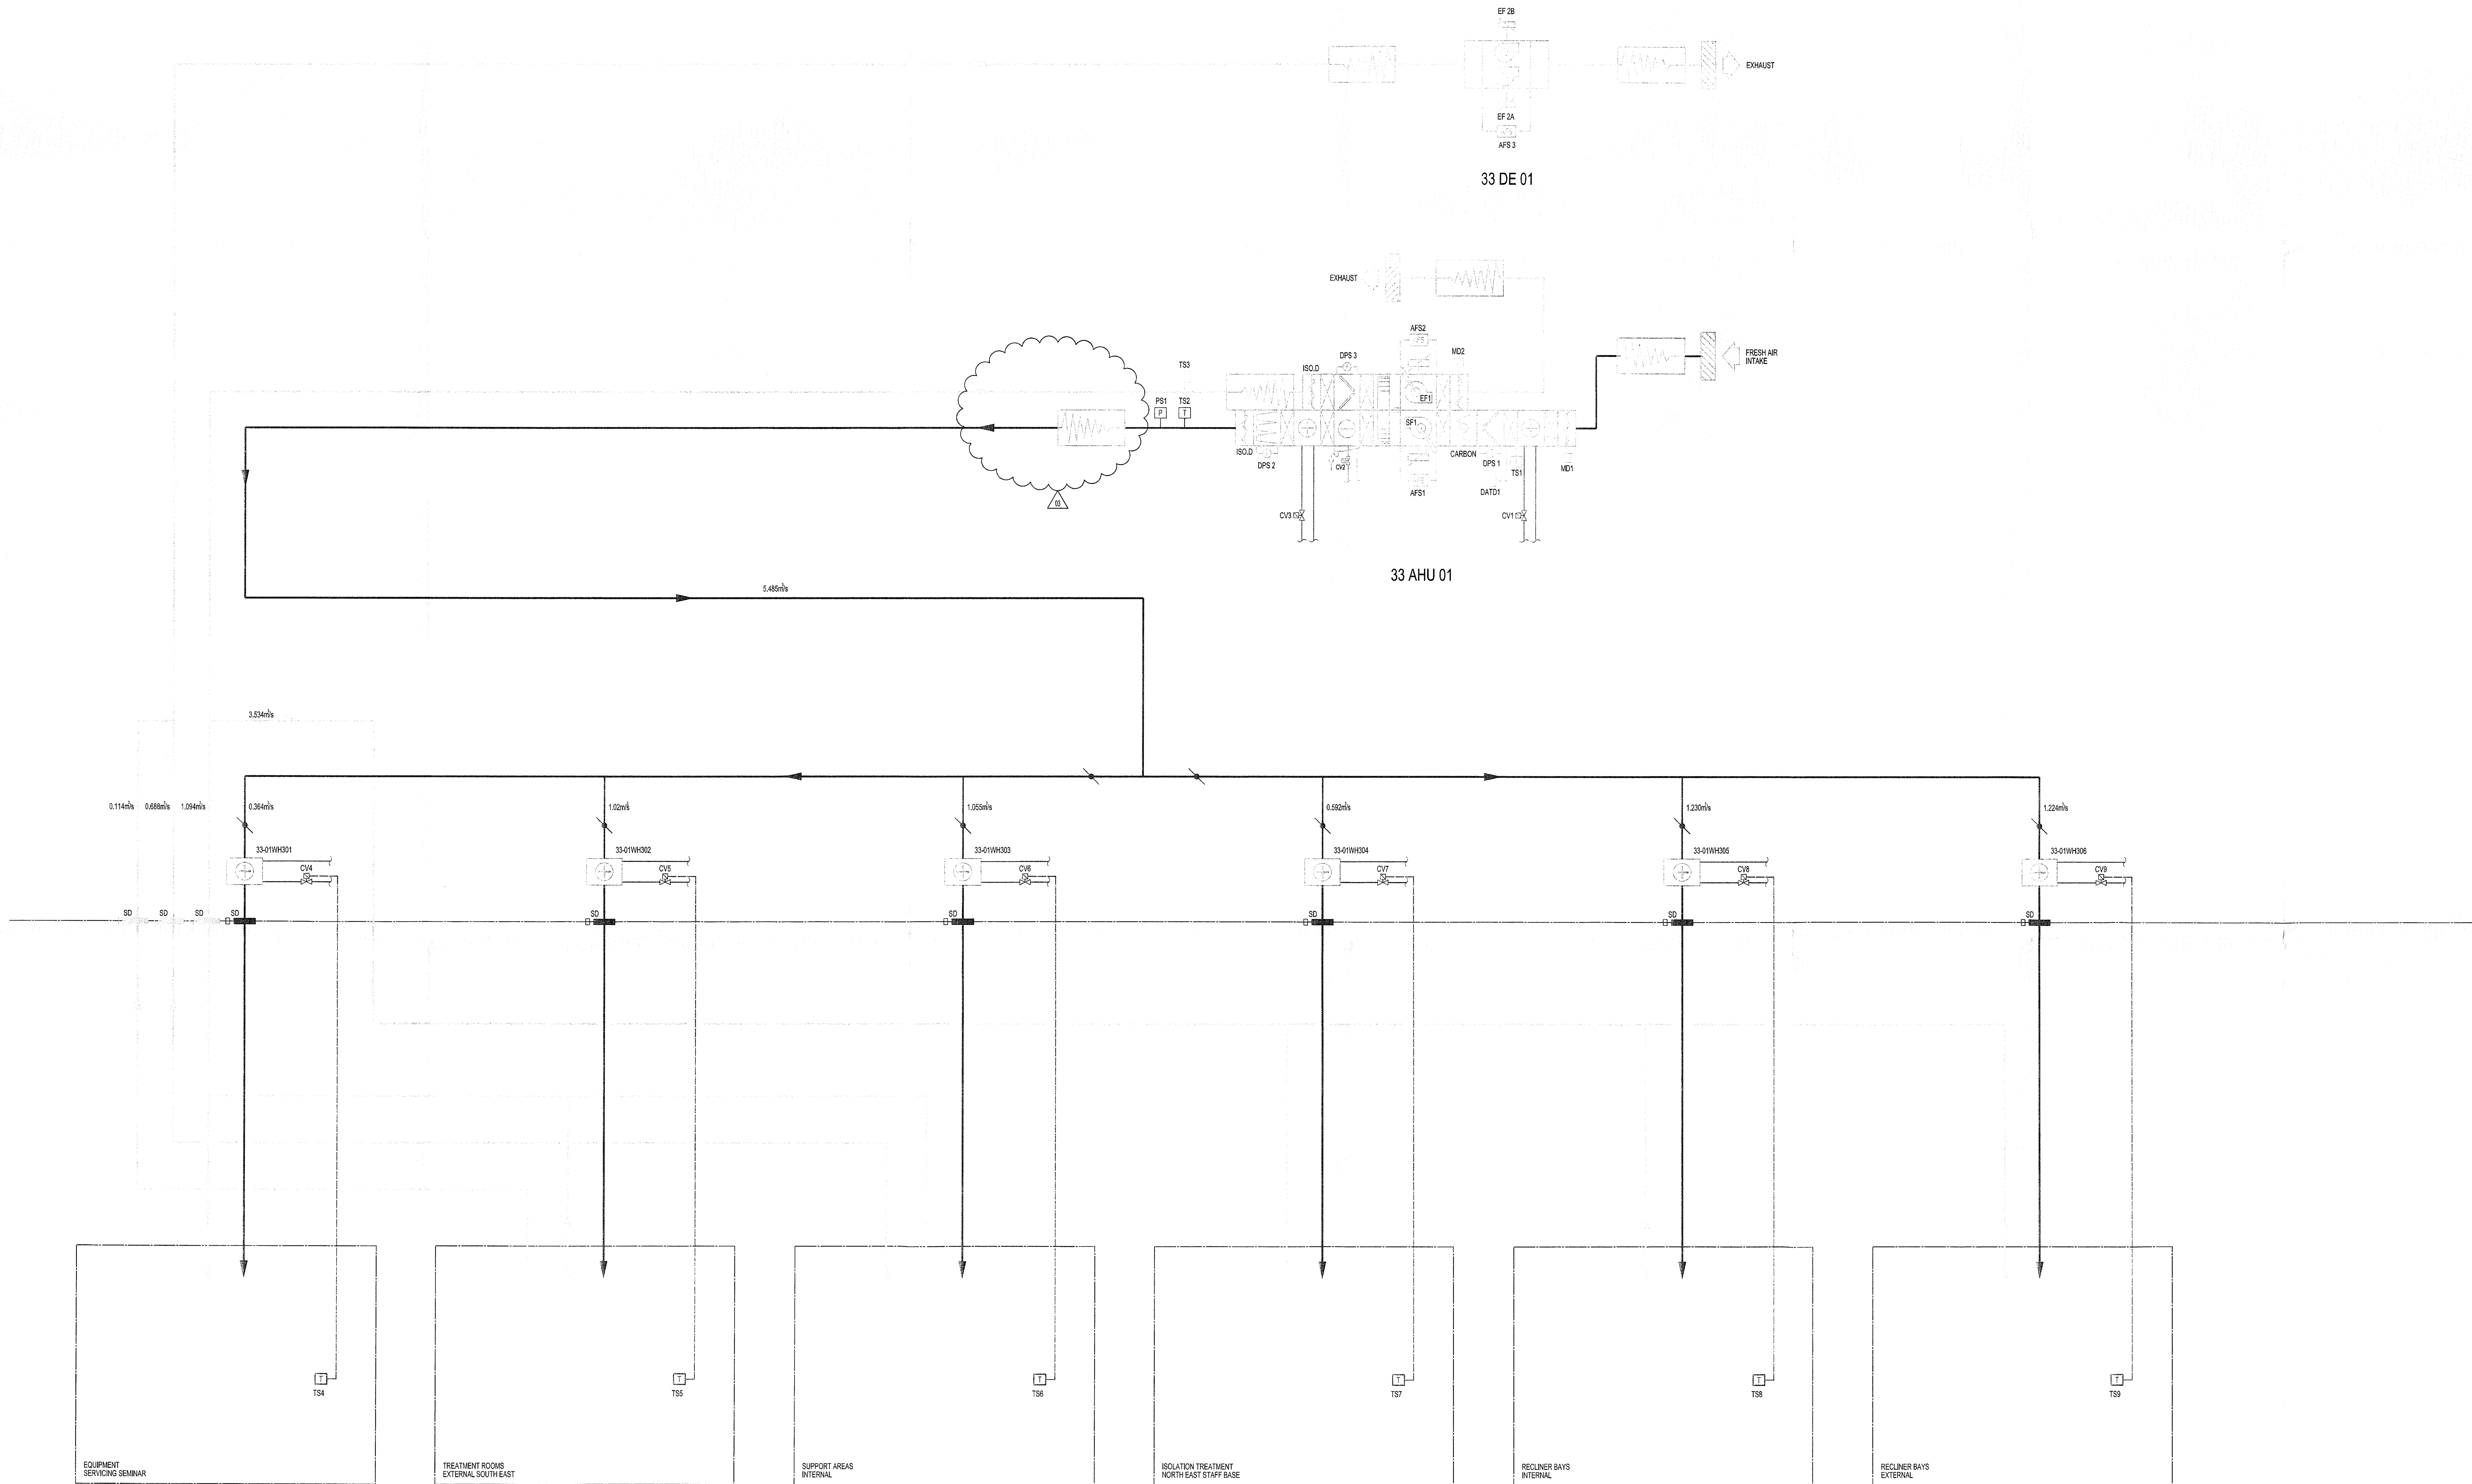

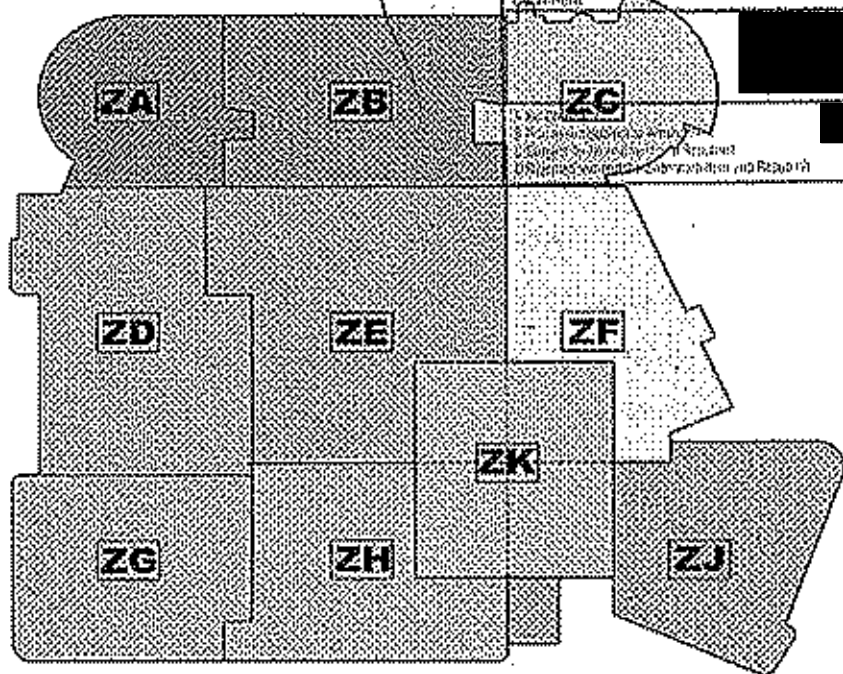	NEW SOUTH GLASGOW HOSPITALS														
	NEW SOUTH GLASGOW HOSPITALS & LABORATORY PROJECT NEW ADULT & CHILDREN'S HOSPITALS - DOCUMENT REVIEW ADULT HOSPITAL Name: [Redacted] Room: 114/12 B Comment: [Redacted] NHS														
															
NIGHTINGALE associates ■■■■■															
ROOM DATA SHEETS <i>NSGH Renal Inpatients & Day Unit</i>															
DEPARTMENT OPERATING HOURS <table border="1" style="width: 100%; border-collapse: collapse; text-align: center;"> <thead> <tr> <th>MON</th> <th>TUE</th> <th>WED</th> <th>THUR</th> <th>FRI</th> <th>SAT</th> <th>SUN</th> </tr> </thead> <tbody> <tr> <td>0000-2400</td> <td>0000-2400</td> <td>0000-2400</td> <td>0100-2400</td> <td>0000-2400</td> <td>0000-2400</td> <td>0000-2400</td> </tr> </tbody> </table>		MON	TUE	WED	THUR	FRI	SAT	SUN	0000-2400	0000-2400	0000-2400	0100-2400	0000-2400	0000-2400	0000-2400
MON	TUE	WED	THUR	FRI	SAT	SUN									
0000-2400	0000-2400	0000-2400	0100-2400	0000-2400	0000-2400	0000-2400									
Status DESIGN DEVELOPMENT															
CT Drawn By	AvdB Checked By														
31/03/2010 DATE OF 1ST ISSUE															
30/09/2011 REVISION DATE															
Drawing Number NA - SZ - 04 - RD - 400 - RENW															
Revision 03															

09080	Cover Sheet	
-------	-------------	--

Project: 09080 Glasgow_Southern_General
 Department: NSGH RENAL 20 BED HIGHER ACUITY

Issue date: 30/09/11

Room Code	None	Room Name	Revision
NSGH-04-RENW-001	-	Corridor	03
NSGH-04-RENW-002	-	Relatives Rooms <i>FMCC</i>	03
NSGH-04-RENW-003	-	Staff Meeting / Office <i>FMCC</i>	03
NSGH-04-RENW-004	-	Flexible office accommodation (3 spaces) <i>FMCC</i>	03
NSGH-04-RENW-005	-	Acute single bedroom (incl family & clinical support space) <i>FMCC</i>	03
NSGH-04-RENW-006	-	Acute single bedroom (incl family & clinical support space) <i>FMCC</i>	03
NSGH-04-RENW-007	-	Shower / WC - Assisted <i>FMCC</i>	03
NSGH-04-RENW-008	-	Acute single bedroom (incl family & clinical support space) <i>FMCC</i>	03
NSGH-04-RENW-009	-	Acute single bedroom (incl family & clinical support space)	03
NSGH-04-RENW-010	-	Acute single bedroom (incl family & clinical support space)	03
NSGH-04-RENW-011	-	Acute single bedroom (incl family & clinical support space)	03
NSGH-04-RENW-012	-	Shower / WC - Assisted	03
NSGH-04-RENW-013	-	Acute single bedroom (incl family & clinical support space)	03
NSGH-04-RENW-014	-	Touch Down Space <i>FMCC</i>	03
NSGH-04-RENW-015	-	Acute single bedroom (incl family & clinical support space)	03
NSGH-04-RENW-016	-	Acute single bedroom (incl family & clinical support space)	03
NSGH-04-RENW-017	-	Patients en-suite wc & wash double assist <i>FMCC</i>	03
NSGH-04-RENW-018	-	Patients en-suite wc & wash double assist	03
NSGH-04-RENW-019	-	Acute single bedroom (incl family & clinical support space)	03
NSGH-04-RENW-020	-	Touch Down Space	03
NSGH-04-RENW-021	-	Acute single bedroom (incl family & clinical support space) <i>FMCC</i>	03
NSGH-04-RENW-022	-	Patients en-suite wc & wash double assist	03
NSGH-04-RENW-023	-	Ready use medical gas cylinders store <i>FMCC</i>	03

Produced by Nightingale Associates

To be read with 400 Series Fixtures & Fittings drawings

Last Saved: 30/09/2011 10:10:00

Page 1 of 14

09080	Cover Sheet	
-------	-------------	--

Project:	09080 Glasgow_Southern_General	Issue date: 30/09/11
Department:	NSGH RENAL 20 BED HIGHER ACUITY	

Room Code	None	Room Name	Revision
NSGH-04-RENW-024	-	Patients en-suite wc & wash double assist	03
NSGH-04-RENW-025	-	Acute single bedroom (incl family & clinical support space)	03
NSGH-04-RENW-026	-	Acute single bedroom (incl family & clinical support space)	03
NSGH-04-RENW-027	-	Patients en-suite wc & wash double assist	03
NSGH-04-RENW-028	-	Patients en-suite wc & wash double assist	03
NSGH-04-RENW-029	-	Cardiac arrest/emergency trolley bay <i>FMRCCW</i>	03
NSGH-04-RENW-030	-	Acute single bedroom (incl family & clinical support space)	03
NSGH-04-RENW-031	-	Touch Down Space	03
NSGH-04-RENW-032	-	Acute single bedroom (incl family & clinical support space)	03
NSGH-04-RENW-033	-	Patients en-suite wc & wash double assist	03
NSGH-04-RENW-034	-	Patients en-suite wc & wash double assist	03
NSGH-04-RENW-035	-	Acute single bedroom (incl family & clinical support space)	03
NSGH-04-RENW-036	-	Touch Down Space	03
NSGH-04-RENW-037	-	Acute single bedroom (incl family & clinical support space)	03
NSGH-04-RENW-038	-	Patients en-suite wc & wash double assist	03
NSGH-04-RENW-039	-	Patients en-suite wc & wash double assist	03
NSGH-04-RENW-040	-	Acute single bedroom (incl family & clinical support space)	03
NSGH-04-RENW-041	-	Acute single bedroom (incl family & clinical support space)	03
NSGH-04-RENW-042	-	Patients en-suite wc & wash double assist	03
NSGH-04-RENW-043	-	Gowning lobby: single bedroom <i>FMRCC</i>	03
NSGH-04-RENW-044	-	Gowning lobby: single bedroom	03
NSGH-04-RENW-045	-	Patients en-suite wc & wash double assist	03
NSGH-04-RENW-046	-	Acute single bedroom (incl family & clinical support space)	03

Produced by Nightingale Associates

To be read with 400 Series Fixtures & Fittings drawings

Last Saved: 30/09/2011 10:10:00

Page 2 of 14

09080	Cover Sheet	
-------	-------------	--

Project:	09080 Glasgow_Southern_General	Issue date: 30/09/11
Department:	NSGH RENAL 26 BED HIGHER ACUITY	

Room Code	None	Room Name	Revision
NSGH-04-RENW-047	-	Electrical Cupboard	03
NSGH-04-RENW-048	-	Electrical Riser RE31	03
NSGH-04-RENW-049	-	Patients en-suite wc & wash double assist	03
NSGH-04-RENW-050	-	Acute single bedroom (incl family & clinical support space)	03
NSGH-04-RENW-051	-	Cleaners room	03
NSGH-04-RENW-052	-	Patients en-suite wc & wash double assist	03
NSGH-04-RENW-053	-	Acute single bedroom (incl family & clinical support space)	03
NSGH-04-RENW-054	-	Touch Down Spaces	03
NSGH-04-RENW-055	-	Acute single bedroom (incl family & clinical support space)	03
NSGH-04-RENW-056	-	Patients en-suite wc & wash double assist	03
NSGH-04-RENW-057	-	Patients en-suite wc & wash double assist	03
NSGH-04-RENW-058	-	Acute single bedroom (incl family & clinical support space)	03
NSGH-04-RENW-059	-	Office - 1 position + meeting area <i>FMCC</i>	03
NSGH-04-RENW-060	-	Acute single bedroom (incl family & clinical support space)	03
NSGH-04-RENW-061	-	Patients en-suite wc & wash double assist	03
NSGH-04-RENW-062	-	Patients en-suite wc & wash double assist	03
NSGH-04-RENW-063	-	Acute single bedroom (incl family & clinical support space)	03
NSGH-04-RENW-064	-	Touch Down Spaces	03
NSGH-04-RENW-065	-	Acute single bedroom (incl family & clinical support space)	03
NSGH-04-RENW-066	-	Patients en-suite wc & wash double assist	03
NSGH-04-RENW-067	-	Patients en-suite wc & wash double assist	03
NSGH-04-RENW-068	-	Acute single bedroom (incl family & clinical support space)	03
NSGH-04-RENW-069	-	Electrical Riser RE41	03

Produced by Nightingale Associates To be read with 400 Series Fixtures & Fittings drawings Last Saved: 30/09/2011 10:10:00		Page 3 of 14
--	--	--------------

09080	Cover Sheet	
-------	-------------	--

Project:	09080 Glasgow_Southern_General	Issue date: 30/09/11
Department:	NSGH RENAL 20 BED HIGHER ACUITY	

Room Code	None	Room Name	Revision
NSGH-04-RENEW-070	-	Patients en-suite wc & wash double assist	03
NSGH-04-RENEW-071	-	Electrical Cupboard	03
NSGH-04-RENEW-072	-	Acute single bedroom (incl family & clinical support space) <i>FMCC</i>	03
NSGH-04-RENEW-073	-	Acute single bedroom (incl family & clinical support space) <i>FMCC</i>	03
NSGH-04-RENEW-074	-	Patients en-suite wc & wash double assist	03
NSGH-04-RENEW-075	-	Patients en-suite wc & wash double assist	03
NSGH-04-RENEW-076	-	Acute single bedroom (incl family & clinical support space)	03
NSGH-04-RENEW-077	-	Touch Down Spaces	03
NSGH-04-RENEW-078	-	Acute single bedroom (incl family & clinical support space)	03
NSGH-04-RENEW-079	-	Patients en-suite wc & wash double assist	03
NSGH-04-RENEW-080	-	Patients en-suite wc & wash double assist	03
NSGH-04-RENEW-081	-	Acute single bedroom (incl family & clinical support space)	03
NSGH-04-RENEW-082	-	Acute single bedroom (incl family & clinical support space)	03
NSGH-04-RENEW-083	-	Patients en-suite wc & wash double assist	03
NSGH-04-RENEW-084	-	Patients en-suite wc & wash double assist	03
NSGH-04-RENEW-085	-	Acute single bedroom (incl family & clinical support space)	03
NSGH-04-RENEW-086	-	Touch Down Spaces	03
NSGH-04-RENEW-087	-	Acute single bedroom (incl family & clinical support space)	03
NSGH-04-RENEW-088	-	Patients en-suite wc & wash double assist	03
NSGH-04-RENEW-089	-	Patients en-suite wc & wash double assist	03
NSGH-04-RENEW-090	-	Acute single bedroom (incl family & clinical support space)	03
NSGH-04-RENEW-091	-	Patients en-suite wc & wash double assist	03
NSGH-04-RENEW-092	-	Acute single bedroom (incl family & clinical support space)	03

Produced by Nightingale Associates

To be read with 400 Series Fixtures & Fittings drawings

Last Saved: 30/09/2011 10:10:00

Page 4 of 14

09080	Cover Sheet	
-------	-------------	--

Project:	09080 Glasgow_Southern_General	Issue date: 30/09/11
Department:	NSGH RENAL 20 BED HIGHER ACUITY	

Room Code	None	Room Name	Revision
NSGH-04-RENW-093	-	Acute single bedroom (incl family & clinical support space)	03
NSGH-04-RENW-094	-	Patients en-suite wc & wash double assist	03
NSGH-04-RENW-095	-	Acute single bedroom (incl family & clinical support space)	03
NSGH-04-RENW-096	-	Patients en-suite wc & wash double assist	03
NSGH-04-RENW-097	-	Patients en-suite wc & wash double assist	03
NSGH-04-RENW-098	-	Acute single bedroom (incl family & clinical support space)	03
NSGH-04-RENW-099	-	Touch Down Spaces	03
NSGH-04-RENW-100	-	Acute single bedroom (incl family & clinical support space)	03
NSGH-04-RENW-101	-	Patients en-suite wc & wash double assist	03
NSGH-04-RENW-102	-	Patients en-suite wc & wash double assist	03
NSGH-04-RENW-103	-	Acute single bedroom (incl family & clinical support space)	03
NSGH-04-RENW-104	-	Acute single bedroom (incl family & clinical support space)	03
NSGH-04-RENW-105	-	Patients en-suite wc & wash double assist	03
NSGH-04-RENW-106	-	Patients en-suite wc & wash double assist	03
NSGH-04-RENW-107	-	Acute single bedroom (incl family & clinical support space)	03
NSGH-04-RENW-108	-	Touch Down Spaces	03
NSGH-04-RENW-109	-	Acute single bedroom (incl family & clinical support space)	03
NSGH-04-RENW-110	-	Patients en-suite wc & wash double assist	03
NSGH-04-RENW-111	-	Patients en-suite wc & wash double assist	03
NSGH-04-RENW-112	-	Acute single bedroom (incl family & clinical support space)	03
NSGH-04-RENW-113	-	Acute single bedroom (incl family & clinical support space)	03
NSGH-04-RENW-114	-	Patients en-suite wc & wash double assist	03
NSGH-04-RENW-115	-	Patients en-suite wc & wash double assist	03

Produced by Nightingale Associates To be read with 400 Series Fixtures & Fittings drawings	
Last Saved: 30/09/2011 10:10:00	Page 5 of 14

09080		Cover Sheet	
Project: 09080 Glasgow_Southern_General Department: NSGH RENAL 20 BED HIGHER ACUITY		Issue date: 30/09/11	
Room Code	None	Room Name	Revision
NSGH-04-RENW-116	-	Acute single bedroom (incl family & clinical support space)	03
NSGH-04-RENW-117	-	Acute single bedroom (incl family & clinical support space)	03
NSGH-04-RENW-118	-	Patients en-suite wc & wash double assist	03
NSGH-04-RENW-119	-	Equipment Bay L <i>FMCC</i>	03
NSGH-04-RENW-120	-	Ward Food trolley parking bay <i>FMCC</i>	03
NSGH-04-RENW-121	-	Pantry/Beverage making area <i>FMCC</i>	03
NSGH-04-RENW-122	-	Consult Exam Room <i>FMCC</i>	03
NSGH-04-RENW-123	-	Consult Exam Room	03
NSGH-04-RENW-124	-	Consulting/examination (or treatment) room	03
NSGH-04-RENW-125	-	4 Day Trolley spaces <i>FMCC</i>	03
NSGH-04-RENW-127	-	Consult Exam Room	03
NSGH-04-RENW-128	-	Patients en-suite wc & wash double assist	03
NSGH-04-RENW-129	-	Patients en-suite ambulant shower, wc & wash <i>FMCC</i>	03
NSGH-04-RENW-130	-	Acute single bedroom (incl family & clinical support space)	03
NSGH-04-RENW-131	-	Acute single bedroom (incl family & clinical support space)	03
NSGH-04-RENW-132	-	Patients en-suite wc & wash double assist	03
NSGH-04-RENW-133	-	Patients en-suite wc & wash double assist	03
NSGH-04-RENW-134	-	Acute single bedroom (incl family & clinical support space)	03
NSGH-04-RENW-135	-	Acute single bedroom (incl family & clinical support space)	03
NSGH-04-RENW-136	-	Patients en-suite wc & wash double assist	03
NSGH-04-RENW-137	-	Patients en-suite wc & wash double assist	03
NSGH-04-RENW-138	-	Acute single bedroom (incl family & clinical support space)	03
NSGH-04-RENW-139	-	Touch Down Spaces	03

Produced by Nightingale Associates

To be read with 400 Series Fixtures & Fittings drawings

Last Saved: 30/09/2011 10:10:00

Page 6 of 14

09080	Cover Sheet	
-------	-------------	--

Project:	09080 Glasgow_Southern_General	Issue date: 30/09/11
Department:	NSGH RENAL 20 BED HIGHER ACUITY	

Room Code	None	Room Name	Revision
NSGH-04-RENW-140	-	Acute single bedroom (incl family & clinical support space)	03
NSGH-04-RENW-141	-	Patients en-suite wc & wash double assist	03
NSGH-04-RENW-142	-	Patients en-suite wc & wash double assist	03
NSGH-04-RENW-143	-	Acute single bedroom (incl family & clinical support space)	03
NSGH-04-RENW-144	-	Acute single bedroom (incl family & clinical support space)	03
NSGH-04-RENW-145	-	Patients en-suite wc & wash double assist	03
NSGH-04-RENW-146	-	Patients en-suite wc & wash double assist	03
NSGH-04-RENW-147	-	Acute single bedroom (incl family & clinical support space)	03
NSGH-04-RENW-148	-	Touch Down Spaces	03
NSGH-04-RENW-149	-	Acute single bedroom (incl family & clinical support space)	03
NSGH-04-RENW-150	-	Patients en-suite wc & wash double assist	03
NSGH-04-RENW-151	-	Patients en-suite wc & wash double assist	03
NSGH-04-RENW-152	-	Acute single bedroom (incl family & clinical support space)	03
NSGH-04-RENW-153	-	Patients en-suite wc & wash double assist	03
NSGH-04-RENW-154	-	Acute single bedroom (incl family & clinical support space)	03
NSGH-04-RENW-155	-	Acute single bedroom (incl family & clinical support space)	03
NSGH-04-RENW-156	-	Patients en-suite wc & wash double assist	03
NSGH-04-RENW-157	-	Acute single bedroom (incl family & clinical support space)	03
NSGH-04-RENW-158	-	Patients en-suite wc & wash double assist	03
NSGH-04-RENW-159	-	Patients en-suite wc & wash double assist	03
NSGH-04-RENW-160	-	Acute single bedroom (incl family & clinical support space)	03
NSGH-04-RENW-161	-	Touch Down Spaces	03
NSGH-04-RENW-162	-	Acute single bedroom (incl family & clinical support space)	03

Produced by Nightingale Associates To be read with 400 Series Fixtures & Fittings drawings Last Saved: 30/09/2011 10:10:00		Page 7 of 14
--	--	--------------

09080	Cover Sheet	
-------	-------------	--

Project:	09080 Glasgow_Southern_General	Issue date: 30/09/11
Department:	NSGH RENAL 20 BED HIGHER ACUITY	

Room Code	None	Room Name	Revision
NSGH-04-RENW-163	-	Patients en-suite wc & wash double assist	03
NSGH-04-RENW-164	-	Patients en-suite wc & wash double assist	03
NSGH-04-RENW-165	-	Acute single bedroom (incl family & clinical support space)	03
NSGH-04-RENW-166	-	Acute single bedroom (incl family & clinical support space)	03
NSGH-04-RENW-167	-	Patients en-suite wc & wash double assist	03
NSGH-04-RENW-168	-	Patients en-suite wc & wash double assist	03
NSGH-04-RENW-170	-	Acute single bedroom (incl family & clinical support space)	03
NSGH-04-RENW-171	-	Touch Down Spaces	03
NSGH-04-RENW-172	-	Acute single bedroom (incl family & clinical support space)	03
NSGH-04-RENW-173	-	Patients en-suite wc & wash double assist	03
NSGH-04-RENW-174	-	Patients en-suite wc & wash double assist	03
NSGH-04-RENW-175	-	Acute single bedroom (incl family & clinical support space)	03
NSGH-04-RENW-176	-	Minor Procedures & Treatment Room (incl prep) <i>FMCC</i>	03
NSGH-04-RENW-177	-	Electrical Cupboard	03
NSGH-04-RENW-178	-	Electrical Riser RE44	03
NSGH-04-RENW-179	-	Spare Space <i>STOAL</i> <i>FMCC</i>	03
NSGH-04-RENW-180	-	Acute single bedroom (incl family & clinical support space)	03
NSGH-04-RENW-181	-	Patients en-suite wc & wash double assist	03
NSGH-04-RENW-182	-	Patients en-suite wc & wash double assist	03
NSGH-04-RENW-183	-	Acute single bedroom (incl family & clinical support space)	03
NSGH-04-RENW-184	-	Touch Down Spaces	03
NSGH-04-RENW-185	-	Acute single bedroom (incl family & clinical support space)	03
NSGH-04-RENW-186	-	Patients en-suite wc & wash double assist	03

Produced by Nightingale Associates

To be read with 400 Series Fixtures & Fittings drawings

Last Saved: 30/09/2011 10:10:00

Page 8 of 14

09080

Cover Sheet

Project: 09080 Glasgow Southern General
 Department: NSGH RENAL 20 BED HIGHER ACUITY

Issue date: 30/09/11

Room Code	None	Room Name	Revision
NSGH-04-RENW-187	-	Patients en-suite wc & wash double assist	03
NSGH-04-RENW-188	-	Acute single bedroom (incl family & clinical support space)	03
NSGH-04-RENW-189	-	Office - 1 position + meeting area	03
NSGH-04-RENW-190	-	Acute single bedroom (incl family & clinical support space)	03
NSGH-04-RENW-191	-	Patients en-suite wc & wash double assist	03
NSGH-04-RENW-192	-	Patients en-suite wc & wash double assist	03
NSGH-04-RENW-193	-	Acute single bedroom (incl family & clinical support space)	03
NSGH-04-RENW-194	-	Touch Down Spaces	03
NSGH-04-RENW-195	-	Acute single bedroom (incl family & clinical support space)	03
NSGH-04-RENW-196	-	Patients en-suite wc & wash double assist	03
NSGH-04-RENW-197	-	Patients en-suite wc & wash double assist	03
NSGH-04-RENW-198	-	Acute single bedroom (incl family & clinical support space)	03
NSGH-04-RENW-199	-	Patients en-suite wc & wash double assist	03
NSGH-04-RENW-200	-	Electrical Riser RE34	03
NSGH-04-RENW-201	-	Electrical Cupboard	03
NSGH-04-RENW-202	-	Acute single bedroom (incl family & clinical support space)	03
NSGH-04-RENW-203	-	Interview/sitting room: 5 places <i>PMCC</i>	03
NSGH-04-RENW-204	-	Equipment Store <i>PMCC</i>	03
NSGH-04-RENW-205	-	Cleaners room <i>PMCC</i>	03
NSGH-04-RENW-206	-	Corridor	03
NSGH-04-RENW-207	-	Mechanical Riser T4	03
NSGH-04-RENW-208	-	Charge Nurse/Sister's Office <i>PMCC</i>	03
NSGH-04-RENW-209	-	Major General Store for Department <i>PMCC</i>	03

Produced by Nightingale Associates

To be read with 400 Series Fixtures & Fittings drawings

Last Saved: 30/09/2011 10:10:00

Page 9 of 14

09080	Cover Sheet	
-------	-------------	--

Project:	09080 Glasgow_Southern_General	Issue date: 30/09/11
Department:	NSGH RENAL 20 BED HIGHER ACUITY	

Room Code	None	Room Name	Revision
NSGH-04-RENW-210	-	Mobile equipment bay <i>Fm.e.c.</i>	03
NSGH-04-RENW-211	-	Corridor	03
NSGH-04-RENW-212	-	Mechanical Riser T5	03
NSGH-04-RENW-213	-	Consumables Store <i>Fm.e.c.</i>	03
NSGH-04-RENW-214	-	4 Dialysis Stations <i>Fm.e.c.</i>	03
NSGH-04-RENW-216	-	Resuscitation trolley parking bay: 1 trolley <i>Fm.e.c.</i>	03
NSGH-04-RENW-217	-	Corridor	03
NSGH-04-RENW-218	-	Staff wc & wash; Ambulant user <i>Fm.e.c.</i>	03
NSGH-04-RENW-219	-	Wheelchair bay <i>Fm.e.c.</i>	03
NSGH-04-RENW-220	-	Switchgear cupboard	03
NSGH-04-RENW-221	-	Corridor	03
NSGH-04-RENW-222	-	Electrical Riser RE43	03
NSGH-04-RENW-222_1	-	Data Patch Panel	03
NSGH-04-RENW-223	-	Mechanical Riser T6	03
NSGH-04-RENW-224	-	Clean Utility Room & clinical supplies trolley & clinical store/controlled drugs cupboard <i>Fm.e.c.</i>	03
NSGH-04-RENW-225	-	Dirty utility/Disposal hold <i>Fm.e.c.</i>	03
NSGH-04-RENW-226	-	Dirty Utility/slucce/Test Room - small <i>Fm.e.c.</i>	03
NSGH-04-RENW-227	-	Pantry/Beverage making area <i>Fm.e.c.</i>	03
NSGH-04-RENW-228	-	Ward Food trolley parking bay	03
NSGH-04-RENW-229	-	Equipment Bay L	03
NSGH-04-RENW-230	-	Equipment store <i>Fm.e.c.</i>	03
NSGH-04-RENW-231	-	Corridor	03
NSGH-04-RENW-231_1	-	Lobby	03

Produced by Nightingale Associates
To be read with 400 Series Fixtures & Fittings drawings
Last Saved: 30/09/2011 10:10:00 Page 10 of 14

09080	Cover Sheet	
-------	-------------	--

Project: 09080 Glasgow_Southern_General
 Department: NSGH RENAL 20 BED HIGHER ACUITY

Issue date: 30/09/11

Room Code	Notes	Room Name	Revision
✓ NSGH-04-RENW-232	-	Nurses Station <i>FMCC</i>	03
NSGH-04-RENW-233	-	Consulting/examination (or treatment) room	03
NSGH-04-RENW-234	-	Interview/sitting room: 5 places	03
✓ NSGH-04-RENW-235	-	Quiet sitting space / Additional Social Space <i>FMCC</i>	03
NSGH-04-RENW-236	-	Corridor	03
NSGH-04-RENW-237	-	Equipment store	03
NSGH-04-RENW-238	-	Staff wc & wash: Ambulant user	03
✓ NSGH-04-RENW-239	-	Staff Base <i>FMCC</i>	03
NSGH-04-RENW-240	-	Corridor	03
NSGH-04-RENW-241	-	Dirty Utility	03
✓ NSGH-04-RENW-242	-	Consumables Store <i>FMCC</i>	03
NSGH-04-RENW-243	-	Cleaners room	03
NSGH-04-RENW-244	-	Interview/sitting room: 5 places	03
✓ NSGH-04-RENW-246	-	Clean Utility Room <i>FMCC</i>	03
NSGH-04-RENW-247	-	Nurses Station	03
NSGH-04-RENW-248	-	Corridor	03
NSGH-04-RENW-248_1	-	Lobby	03
NSGH-04-RENW-249	-	Equipment store	03
NSGH-04-RENW-250	-	Equipment Bay L	03
NSGH-04-RENW-251	-	Ward Food trolley parking bay	03
NSGH-04-RENW-252	-	Pantry/Beverage making area	03
NSGH-04-RENW-253	-	Dirty Utility/sludge/Test Room - small	03
NSGH-04-RENW-254	-	Dirty utility/Disposal hold	03

Produced by Nightingale Associates

To be read with 400 Series Fixtures & Fittings drawings

Last Saved: 30/09/2011 10:10:00

Page 11 of 14

09080	Cover Sheet	
-------	-------------	--

Project:	09080 Glasgow Southern General	Issue date: 30/09/11
Department:	NSGH RENAL 20 BED HIGHER ACUITY	

Room Code	None	Room Name	Revision
NSGH-04-RENW-255	-	Clean Utility Room & clinical supplies trolley & clinical store/controlled drugs cupboard <i>F.M.C.C.</i>	03
NSGH-04-RENW-256	-	Mechanical Riser T14	03
NSGH-04-RENW-257	-	Electrical Riser RE42	03
NSGH-04-RENW-257_1	-	Data Patch Panel	03
NSGH-04-RENW-258	-	Corridor	03
NSGH-04-RENW-259	-	Electrical Cupboard	03
NSGH-04-RENW-260	-	Wheelchair bay	03
NSGH-04-RENW-261	-	Staff wc & wash: Ambulant user	03
NSGH-04-RENW-262	-	Corridor	03
NSGH-04-RENW-263	-	Resuscitation trolley parking bay: 1 trolley	03
NSGH-04-RENW-264	-	Quiet sitting space / Additional Social Space <i>Renw 264 absorbed into Renw 244.7</i>	03
NSGH-04-RENW-265	-	Consumables Store	03
NSGH-04-RENW-266	-	Consulting/examination (or treatment) room	03
NSGH-04-RENW-267	-	Day Unit Office incl. meeting area and 3 Workstations & Renal Wards Workstations Area (6 x person) <i>F.M.C.C.</i>	03
NSGH-04-RENW-270	-	Mechanical Riser T13	03
NSGH-04-RENW-271	-	Corridor	03
NSGH-04-RENW-272	-	Printer/IT/Admin Store Room <i>F.M.C.C.</i>	03
NSGH-04-RENW-273	-	Printer/IT/Admin Store Room <i>F.M.C.C.</i>	03
NSGH-04-RENW-274	-	Printer/IT/Admin Store Room <i>F.M.C.C.</i>	03
NSGH-04-RENW-275	-	Mobile equipment bay <i>F.M.C.C.</i>	03
NSGH-04-RENW-276	-	Bulk supplies store <i>F.M.C.C.</i>	03
NSGH-04-RENW-277	-	Charge Nurse/Sister's Office	03
NSGH-04-RENW-278	-	Mechanical Riser T12	03

Produced by Nightingale Associates

To be read with 400 Series Fixtures & Fittings drawings

Last Saved: 30/09/2011 10:10:00

Page 12 of 14

09080	Cover Sheet	
-------	-------------	--

Project: 09080 Glasgow Southern General
 Department: NSGH RENAL 20 BED HIGHER ACUITY

Issue date: 30/09/11

Room Code	None	Room Name	Revision
✓ NSGH-04-RENW-279	-	Clinical equipment store <i>Fmcc.</i>	03
NSGH-04-RENW-280	-	Corridor	03
NSGH-04-RENW-281	-	Cleaners	03
NSGH-04-RENW-282	-	Charge Nurse/Sister's Office	03
NSGH-04-RENW-283	-	INTERVIEW	03
NSGH-04-RENW-284	-	Admin store room	03
NSGH-04-RENW-285	-	Linen Store	03
NSGH-04-RENW-286	-	Corridor	03
NSGH-04-RENW-287	-	Staff wc & wash: Ambulant user	03
NSGH-04-RENW-288	-	Electrical cupboard	03
NSGH-04-RENW-289	-	Corridor	03
NSGH-04-RENW-290	-	Electrical Riser RE32	03
NSGH-04-RENW-290_1	-	Data Patch Panel	03
NSGH-04-RENW-291	-	Mobile equipment bay	03
NSGH-04-RENW-292	-	Mechanical Riser T11	03
NSGH-04-RENW-293	-	Clean utility	03
NSGH-04-RENW-294	-	Dirty utility/Disposal Hold	03
NSGH-04-RENW-295	-	Dirty Utility/slucce/Test Room - small	03
NSGH-04-RENW-296	-	Patients pantry	03
NSGH-04-RENW-297	-	Food Trolley	03
✓ NSGH-04-RENW-298	-	Status Laboratory <i>Fmcc.</i>	03
NSGH-04-RENW-299	-	Corridor	03
NSGH-04-RENW-299_1	-	Lobby	03

Produced by Nightingale Associates

To be read with 400 Series Fixtures & Fittings drawings

Last Saved: 30/09/2011 10:10:00

Page 13 of 14

09080	Cover Sheet	
-------	-------------	--

Project:	09080 Glasgow_Southern_General	Issue date: 30/09/11
Department:	NSGH RENAL 20 BED HIGHER ACUTY	

Room Code	None	Room Name	Revision
✓ NSGH-04-RENV-300	-	Communications / Staff Base <i>FMEC</i>	03
NSGH-04-RENV-301	-	Housekeepers (cleaners) room	03
✓ NSGH-04-RENV-302	-	Cardiac arrest/emergency trolley bay <i>FMEC</i>	03

Produced by Nightingale Associates To be read with 400 Series Fixtures & Fittings drawings Last Saved: 30/09/2011 10:10:00		Page 14 of 14
--	--	---------------

09080	Room Data - Design Issues	M0704A
-------	----------------------------------	---------------

Project:	09080 Glasgow_Southern_General RENAL 20 BED HIGHER ACUITY	
Department:	04-03-03 Office and administration services	
Room:	Relatives Rooms	
Room Number:	NSGH-04-RENEW-002	Revision: 03

Design Criteria

<i>Briefing Room Code</i>	M0704A
<i>Room Code</i>	NSGH-04-RENEW-002
<i>Room Name</i>	Relatives Rooms
<i>Room Number</i>	NSGH-04-RENEW-002
<i>Room Instance Code</i>	
<i>Area Required</i>	14.0 m ²
<i>Area Designed</i>	13.2 m ²
<i>Room in use</i>	-
<i>Personnel</i>	1 x Staff Up to 4 others; including wheelchair person.
<i>Activities</i>	1) Interviewing. 2) Discussions. 3) Counselling patient after diagnosis. 4) Counselling staff. 5) Comforting relatives/carers. 6) Deskwork for 1 person. 7) Displaying information. 8) Using telephone(s).

Occupancy**Activities****Produced by Nightingale Associates****To be read with 400 Series Fixtures & Fittings drawings**

Last Saved: 30/09/2011 10:11:00

Page 4 of 31

09080	Room Data - Environmental	M0704A
-------	---------------------------	--------

Project:	09080 Glasgow Southern General RENAL 20 BED HIGHER ACUITY	
Department:	04-03-03 Office and administration services	
Room:	Relatives Rooms	
Room Number:	NSGH-04-RENV-002	Revision: 03

Temperature	Winter degC	21
	Summer degC	26
Ventilation	Temperature Notes -	26°C not to be exceeded for more than 50 hours per annum against CIBSE DSY weather data; but not on successive days.
	Relative Humidity%	-
	Extract ac/hr	-
	Supply ac/hr	-
	Mechanical Ventilation Notes -	Air volume to suit occupancy at 10 litres per second per person
	Relative Pressure	BAL
	Dust Spot Efficiency	0
	Arrestance	0
	Filtration Humidity Notes	0
	General HVAC Notes	
Lighting	Service Illumination Lux	300
	Service Illumination Lux	Desk
	Notes -	
	Service Illumination	0
	Night Lux	
	Service Illumination	-
	Night Lux Notes -	
	Service Illumination	0
	Local Lux	
	Service Illumination	
Safety	Local Lux Notes -	
	Colour Rendering	True
	Colour Rendering Notes	Ra 85
	Standby Lighting Grade	A
	Standby Lighting Grade	Lighting of the level and quality equal or nearly equal to that provided by normal lighting
	Notes	
	Illumination Notes - Type of control: N N = Normal S = Selective V = Variable EM = Energy Management System Unified glare rating limit (UGRL): 22 Areas in which VDT present to comply with CIBSE Lighting Guide LG3 "The Visual Environment for Display Screen Use" Addendum 2001 General lighting notes: 1. Healthcare environment lighting installations to comply with CIBSE Lighting Guides LG2; LG3; & LG7 as applicable. 2. Default values to be used where surface reflectance factors not known: Ceilings: 0.7 ; Walls: 0.5; Floors: 0.2 3. The working plane is 0.85 metres above finished floor level.	
	Hot Surface	43
	Temperature deg C	
	Hot Water Temperature deg C	41
General Safety Notes	Safety Temperature	Maximum hot water temperature to be achieved in compliance with SHN 6 'The Safe Operation and Maintenance of Thermostatic Mixing Valves
	Notes	

REMOVE
X
+

Produced by Nightingale Associates

To be read with 400 Series Fixtures & Fittings drawings

Last Saved: 30/09/2011 10:11:00

Page 5 of 31

09080	Schedule of Components by Room	M0704A
-------	---------------------------------------	---------------

Project: 09080 Glasgow_Southern_General RENAL 20 BED HIGHER ACUITY
 Department: 04-03-03 Office and administration services
 Room: Relatives Rooms
 Room Number: NSGH-04-RENV-002

Revision: 03

New	Tr/Ex	Qty	Code	Description	--	Group
1		✓ 1	ART1005C	ART DIGNIFIED SPACE, artist input into contract wall, floor finishes.		2
1		✓ 1	BOA022	BOARD, display/notice, magnetic, wall mounted, 900H 600W		2
1		1	CAL007	PULL/PUSH BUTTON, staff emergency call, reset and integrated/adjacent indicator lamp		1
1		1	CAL034	LAMP, repeat call, patient/staff or staff emergency or cardiac call		1
5		✓ 5	CHA305	CHAIR, easy, low back, upholstered, wipeable		3
4		✓ 4	HOO019	HOOK, single, small, wall mounted		2
1		✓ 1	OUT010	SOCKET outlet, switched, 13 amp, twin		1
1		✓ 1	OUT1005	CLEANERS SOCKET outlet, switched, 13 amp, single, wall mounted		1
1		✓ 1	OUT131	SOCKET outlet double data/voice, wall/trunking mounted		1
1		✓ 1	SPA1002	Wheelchair parked space; 1350 x 900		3
1		1	SPA8028	1500 SQ. Wheelchair turning space		3
1		✓ 1	SWC025	SWITCH, light		1
1		✓ 1	TAB056	TABLE, occasional, round, 415H 610mm dia.		3

Produced by Nightingale Associates

To be read with 400 Series Fixtures & Fittings drawings

Last Saved: 30/09/2011 10:11:00

Page 7 of 31

09080	Room Data - Design Issues	M0225A
-------	----------------------------------	---------------

Project:	09080 Glasgow_Southern_General RENAL 20 BED HIGHER ACUITY	
Department:	04-03-03 Office and administration services	
Room:	Flexible office accommodation (3 spaces)	
Room Number:	NSGH-04-RENEW-004	Revision: 03

Design Criteria

Briefing Room Code	M0225A
Room Code	NSGH-04-RENEW-004
Room Name	Flexible office accommodation (3 spaces)
Room Number	NSGH-04-RENEW-004
Room Instance Code	
Area Required	13.0 m ²
Area Designed	16.1 m ²
Room in use	-
Personnel	Up to 6 Staff
Activities	1) Administration; clerical duties. 2) Maintaining case records. 3) Using computer workstation(s). 4) Using printer. 5) Displaying information. 6) Using telephone(s).

Occupancy

Activities

Produced by Nightingale Associates

To be read with 400 Series Fixtures & Fittings drawings

Last Saved: 30/09/2011 10:11:00

Page 12 of 31

09080	Room Data - Environmental	M0225A
-------	---------------------------	--------

Project:	09080 Glasgow Southern General RENAL 20 BED HIGHER ACUITY	
Department:	04-03-03 Office and administration services	
Room:	Flexible office accommodation (3 spaces)	
Room Number:	NSGH-04-RENW-004	Revision: 03

Temperature	Winter degC	21
	Summer degC	26
Ventilation	Temperature Notes -	26°C not to be exceeded for more than 50 hours per annum against CIBSE DSY weather data; but not on successive days.
	Relative Humidity%	-
	Extract ac/hr	-
	Supply ac/hr	-
	Mechanical Ventilation Notes -	Air volume to suit occupancy at 10 litres per second per person
	Relative Pressure	BAL
	Dust Spot Efficiency	0
	Arrestance	0
	Filtration Humidity Notes	0
	General HVAC Notes	-
Lighting	Service Illumination Lux	500
	Service Illumination Lux	Desk
	Notes -	-
	Service Illumination	0
	Night Lux	-
	Service Illumination	-
	Night Lux Notes -	-
	Service Illumination	0
	Local Lux	-
	Service Illumination	-
Safety	Local Lux Notes -	-
	Colour Rendering	True
	Colour Rendering Notes	Ra 85
	Standby Lighting Grade	A
	Standby Lighting Grade	Lighting of the level and quality equal or nearly equal to that provided by normal lighting
	Notes	Notes - Type of control: N N = Normal S = Selective V = Variable EM = Energy Management System Unified glare rating limit (UGRL): 19 Areas in which VDT present to comply with CIBSE Lighting Guide LG3 "The Visual Environment for Display Screen Use" Addendum 2001 General lighting notes: 1. Healthcare environment lighting installations to comply with CIBSE Lighting Guides LG2; LG3; & LG7 as applicable. 2. Default values to be used where surface reflectance factors not known: Ceilings: 0.7 ; Walls: 0.5; Floors: 0.2 3. The working plane is 0.85 metres above finished floor level.
	Hot Surface	-
	Temperature deg C	-
	Hot Water Temperature	-
	deg C	-
General Safety Notes	Safety Temperature	-
	Notes	-

Produced by Nightingale Associates

To be read with 400 Series Fixtures & Fittings drawings

Last Saved: 30/09/2011 10:11:00

Page 13 of 31

09080	Schedule of Components by Room	M0225A
-------	---------------------------------------	---------------

Project: 09080 Glasgow_Southern_General RENAL 20 BED HIGHER ACUITY
 Department: 04-03-03 Office and administration services
 Room: Flexible office accommodation (3 spaces)
 Room Number: NSGH-04-RENW-004

Revision: 03

New	Tr/Ex	Qty	Code	Description	--	Group
2		✓ 2	BIN005	BIN, disposal, pedal, small, 350H 250 dia.		3
1		✓ 1	BOA013	BOARD, display/notice, wall mounted, 900H 1200W		2
1		✓ 1	BOA037	BOARD, marker, whiteboard, dry-wipe, with pen holder, wall mounted, 900H 1200W		2
1		✓ 1	CAB027	CABINET, filing, 2 drawer, 710H 800W 470D		3
1		✓ 1	CAB1001	CABINET, half height		3
2		✓ 2	CAB1012	CABINET, roller shutter, screen-hung/wall mounted, 430H 800W 400D		1
2		✓ 2	CHA017	CHAIR, upright, upholstered, stacking		3
3		✓ 3	CHA301	CHAIR, swivel, height adjustable, high back, with arms, wipeable, 5 star base, on castors		3
1		✓ 1	CLO001	CLOCK, battery, wall mounted		2
3		✓ 3	COMP1000	COMPUTER, complete with keyboard, screen and telephone. • 1 No. COM031 (grp 3) COMPUTER CPU • 1 No. COM033 (grp 3) COMPUTER KEYBOARD • 1 No. COM1000 (grp 3) COMPUTER MONITOR, TFT, digital flat panel display, desk top. • 1 No. TEL1000 (grp 3) TELEPHONE, handset, wall/desk mounted	{Union}	3
3		✓ 3	DATA1000	DATA POINTS, incorporating two power sockets and one data/telecom point. • 2 No. OUT010 (grp 1) SOCKET outlet, switched, 13 amp, twin • 1 No. OUT131 (grp 1) SOCKET outlet double data/voice, wall/trunking mounted	{Union}	1
3		✓ 3	DRA056	DRAWER UNIT, 2 drawer, lockable, on castors, 600H 410W 600D		3
2		✓ 2	OUT010	SOCKET outlet, switched, 13 amp, twin		1
1		✓ 1	OUT077	OUTLET isolator 20amp, SP&N		1
1		✓ 1	OUT1005	CLEANERS SOCKET outlet, switched, 13 amp, single, wall mounted		1
1		✓ 1	OUT131	SOCKET outlet double data/voice, wall/trunking mounted		1
1		✓ 1	PRI010	PRINTER multifunction, network, floor standing		3
1		✓ 1	SPA1044	SPACE, Fan Coil Unit to M&E specification		1
1		✓ 1	SWC025	SWITCH, light		1

Produced by Nightingale Associates

To be read with 400 Series Fixtures & Fittings drawings

Last Saved: 30/09/2011 10:11:00

Page 14 of 31

09080	Schedule of Components by Room	M0225A
-------	---------------------------------------	---------------

Project:	09080 Glasgow_Southern_General RENAL 20 BED HIGHER ACUITY	
Department:	04-03-03 Office and administration services	
Room:	Flexible office accommodation (3 spaces)	
Room Number:	NSGH-04-RENEW-004	Revision: 03

New	Tr/Ex	Qty	Code	Description	--	Group
1		✓ 1	TRU1000	TRUNKING, Power and Data trunking, length as drawn 1 No. 4800 x 220 mm		1
1		✓ 1	WKT1005L	WORKTOP, seated, 700 deep 40mm thick, with 50mm upstand, length as drawn, 1 No. 4800 x 700 mm		1

Produced by Nightingale Associates

To be read with 400 Series Fixtures & Fittings drawings

Last Saved: 30/09/2011 10:11:00

Page 15 of 31

09080	Room Data - Design Issues	B0305A2
-------	---------------------------	---------

Project:	09080 Glasgow_Southern_General RENAL 20 BED HIGHER ACUITY	
Department:	04-03-01 Bed area facilities	
Room:	Acute single bedroom (incl family & clinical support space)	
Room Number:	NSGH-04-RENW-005	Revision: 03

Design Criteria

Briefing Room Code	B0305A2
Room Code	NSGH-04-RENW-005
Room Name	Acute single bedroom (incl family & clinical support space)
Room Number	NSGH-04-RENW-005
Room Instance Code	
Area Required	20.0 m ²
Area Designed	20.0 m ²
Room in use	-
Personnel	1 x Patient 4 x Others

Occupancy

Activities

1) Clinical discussions and delivery of minimally invasive clinical procedures at the bedside. 2) Use of monitoring equipment. 3) Use of mobile diagnostic and therapeutic equipment. 4) Undressing and dressing in privacy. 5) Resting and sleeping in bed. 6) Patient to take meals in bed or by the bed. 7) Using entertainment services. 8) Patient to receive visitors. 9) Overnight stays by relatives. 10) Use of clinical wash-hand basin. 11) Reviewing and recording patient records. 12) Accessing and updating electronic patient records (EPRs). 13) Secure holding of medicines for use by patient. 14) Holding working supply of linen. 15) Holding working supply of consumables. 16) Holding patient's clothing and personal belongings. 17) Use of mobile hoist. 18) Patient may arrive on a bed or trolley.

Produced by Nightingale Associates

To be read with 400 Series Fixtures & Fittings drawings

Last Saved: 30/09/2011 10:11:00

Page 16 of 31

09080	Room Data - Environmental	B0305A2
Project:	09080 Glasgow Southern General RENAL 20 BED HIGHER ACUITY	
Department:	04-03-01 Bed area facilities	
Room:	Acute single bedroom (incl family & clinical support space)	
Room Number:	NSGH-04-RENV-005	Revision: 03

Temperature	Winter degC	22
	Summer degC	26
Ventilation	Temperature Notes -	26°C not to be exceeded for more than 50 hours per annum against CIBSE DSY weather data; but not on successive days
	Relative Humidity%	-
	Extract ac/hr	-
	Supply ac/hr	-
	Mechanical Ventilation Notes -	Supply air rate at 40 litres per second 1. Bedroom balanced or negative with respect to the adjoining corridor. 2. Bedroom positive with respect to the en-suite sanitary room
	Relative Pressure	NEG
	Dust Spot Efficiency	0
	Arrestance	0
	Filtration Humidity Notes	0
	-	-
Lighting	General HVAC Notes	
	Service Illumination Lux	0
	Service Illumination Lux Notes -	Daytime - general (lux): 100 1. Average at floor level of circulation space. 2. Maximum point illuminance 170 lux. Daytime - bed (lux): 300 1. Average over bed area at working plane level for general nursing purposes. 2. Maximum point illuminance 520 Lux. 3. Minimum uniformity 0.5.
	Service Illumination	5
	Night Lux	
	Service Illumination	Floor; maximum 0.5 lux over pillow.
	Night Lux Notes -	
	Service Illumination	0
	Local Lux	
	Service Illumination Local Lux Notes -	Local task illumination (lux): 300 1. Average at bedhead for patient reading and general nursing purposes. 2. Maximum point illuminance 520 Lux. 3. Average of 1000 Lux at bedhead where examination or treatment is to be carried out.
	Colour Rendering	True
	Colour Rendering Notes	Not applicable to night lighting. General lighting - Colour rendering characteristics (Ra): 85 Examination lighting - Colour rendering characteristics (Ra): 90 Minimum colour appearance of 4000K
	Standby Lighting Grade	A
	Standby Lighting Grade Notes	Lighting of the level and quality equal or nearly equal to that provided by normal lighting
	Illumination Notes -	Type of control: S/N N = Normal S = Selective V = Variable EM = Energy Management System Unified glare rating limit (UGRL): 19 Areas in which VDT present to comply with CIBSE Lighting Guide LG3 "The Visual Environment for Display Screen Use" Addendum 2001 Y = Dedicated emergency lighting required in compliance with BS 5266. General lighting notes: 1. Healthcare environment lighting installations to comply with CIBSE Lighting Guides LG2; LG3; & LG7 as applicable. 2. Default values to be used where surface reflectance factors not known: Ceilings: 0.7; Walls: 0.5; Floors: 0.2 3. The working plane is 1 metre above finished floor level.

Produced by Nightingale Associates

To be read with 400 Series Fixtures & Fittings drawings

Last Saved: 30/09/2011 10:11:00

Page 17 of 31

Safety

Hot Surface Temperature deg C	43
Hot Water Temperature deg C	41
Safety Temperature Notes	Maximum hot water temperature to be achieved in compliance with SHTN 6 'The Safe Operation and Maintenance of Thermostatic Mixing Valves

General Safety
Notes

Produced by Nightingale Associates

To be read with 400 Series Fixtures & Fittings drawings

Last Saved: 30/09/2011 10:11:00

Page 18 of 31

09080	Room Data - Design Issues	B0305A2
-------	---------------------------	---------

Project:	09080 Glasgow_Southern_General RENAL 20 BED HIGHER ACUITY	
Department:	04-03-01 Bed area facilities	
Room:	Patients en-suite wc & wash double assist	
Room Number:	NSGH-04-RENW-039	Revision: 03

Design Criteria

Briefing Room Code	B0305A2
Room Code	NSGH-04-RENW-039
Room Name	Patients en-suite wc & wash double assist
Room Number	NSGH-04-RENW-039
Room Instance Code	
Area Required	4.5 m ²
Area Designed	5.3 m ²
Room in use	-
Personnel	1 x Patient 4 x Others

Occupancy

Activities

1) Clinical discussions and delivery of minimally invasive clinical procedures at the bedside. 2) Use of monitoring equipment. 3) Use of mobile diagnostic and therapeutic equipment. 4) Undressing and dressing in privacy. 5) Resting and sleeping in bed. 6) Patient to take meals in bed or by the bed. 7) Using entertainment services. 8) Patient to receive visitors. 9) Overnight stays by relatives. 10) Use of clinical wash-hand basin. 11) Reviewing and recording patient records. 12) Accessing and updating electronic patient records (EPRs). 13) Secure holding of medicines for use by patient. 14) Holding working supply of linen. 15) Holding working supply of consumables. 16) Holding patient's clothing and personal belongings. 17) Use of mobile hoist. 18) Patient may arrive on a bed or trolley.

Produced by Nightingale Associates

To be read with 400 Series Fixtures & Fittings drawings

Last Saved: 30/09/2011 10:15:00

Page 20 of 30

09080	Room Data - Environmental	B0305A2
-------	---------------------------	---------

Project:	09080 Glasgow Southern General RENAL 20 BED HIGHER ACUITY	
Department:	04-03-01 Bed area facilities	
Room:	Patients en-suite wc & wash double assist	
Room Number:	NSGH-04-RENW-039	Revision: 03

Temperature

Winter degC	22
Summer degC	None
Temperature Notes -	26°C not to be exceeded for more than 50 hours per annum against CIBSE DSY weather data, but not on successive days

Ventilation

Relative Humidity%	-
Extract ac/hr	10
Supply ac/hr	-
Mechanical Ventilation Notes -	Supply air rate at 40 litres per second
	1. Bedroom balanced or negative with respect to the adjoining corridor.
	2. Bedroom positive with respect to the en-suite sanitary room

Lighting

Relative Pressure	NEG
Dust Spot Efficiency	0
Arrestance	0
Filtration Humidity Notes	0
General HVAC Notes	
Service Illumination Lux	200
Service Illumination Lux	Floor
Notes -	
Service Illumination	0
Night Lux	-
Service Illumination	-
Night Lux Notes -	
Service Illumination	0
Local Lux	
Service Illumination Local Lux Notes -	Local task illumination (lux): 300
	1. Average at bedhead for patient reading and general nursing purposes.
	2. Maximum point illuminance 520 Lux.
	3. Average of 1000 Lux at bedhead where examination or treatment is to be carried out.
Colour Rendering	True
Colour Rendering Notes	Ra 85
Standby Lighting Grade	A
Standby Lighting Grade	Lighting of the level and quality equal or nearly equal to that provided by normal lighting
Notes	
Illumination Notes -	Type of control: N N = Normal S = Selective V = Variable EM = Energy Management System Unified glare rating limit (UGRL): 22 Areas in which VDT present to comply with CIBSE Lighting Guide LG3 "The Visual Environment for Display Screen Use" Addendum 2001 General lighting notes: 1. Healthcare environment lighting installations to comply with CIBSE Lighting Guides LG2; LG3; & LG7 as applicable. 2. Default values to be used where surface reflectance factors not known: Ceilings: 0.7; Walls: 0.5; Floors: 0.2 3. The working plane is 0 metres above finished floor level.

Safety

Hot Surface	43
Temperature deg C	
Hot Water Temperature	44
deg C	
Safety Temperature	Maximum hot water temperature to be achieved in compliance with SHTN 6 'The Safe Operation and Maintenance of
Notes	

Produced by Nightingale Associates

To be read with 400 Series Fixtures & Fittings drawings

Last Saved: 30/09/2011 10:15:00

Page 21 of 30

General Safety
Notes

Thermostatic Mixing Valves

Produced by Nightingale Associates

To be read with 400 Series Fixtures & Fittings drawings

Last Saved: 30/09/2011 10:16:00

Page 22 of 30

09080		Schedule of Components by Room			B0305A2	
Project:		09080 Glasgow_Southern_General RENAL 20 BED HIGHER ACUITY				Revision: 03
Department:		04-03-01 Bed area facilities				
Room:		Patients en-suite wc & wash double assist				
Room Number:		NSGH-04-RENW-039				
New	Tr/Ex	Qty	Code	Description	--	Group
1		1	BIN1000	BIN, sanitary towel disposal to meet HBN00-02 requirements.		3
3		3	CAL005	CEILING PULL CORD patient/staff call		1
1		1	CAL012	RESET UNIT, with repeat lamp, patient/staff call		1
1		1	CAL030	LAMP patient reassurance, ceiling mounted		1
1		1	DIS013	DISPENSER, paper towel, wall mounted		2
1		1	DIS024	DISPENSER, soap, wall mounted		2
1		1	DIS061	DISPENSER, disposable gloves, single		2
1		1	DIS062	DISPENSER, toilet paper, dispense individual sheets		2
1		1	DIS064	DISPENSER, wipes		2
1		1	DIS067	DISPENSER, sanitary bags		2
2		2	HOO019	HOOK, single, small, wall mounted		2
1		1	LIG063	LUMINAIRE, single fluorescent lamp, wall, 8 wall, 300 mm		1
1		1	MIR002	MIRROR, wall mounted, 900H 300W		1
1		1	PIR1000	PIR Sensor, as per M&E specification		1
3		3	RAI048	RAIL, grab, vertical, wall mounted, 600mm		1
4		4	RAI161	RAIL, grab, horizontal, wall mounted, 600mm		1
2		2	RAI174	RAIL, grab, hinged, wall mounted, 650mm with toilet roll holder		1
1		1	SEA021R	SEAT, tip-up, with fold-down grab rails, adjustable right handed with leg supports.		1
1		1	SHOW1002	SHOWER, IPS wall mounted. • 1 No. SH0002 (grp 1) SHOWER, slip resistant floor with drainage outlet, 900W 900D • 1 No. SH0018 (grp 1) SHOWER, valve, thermostatic mixer (associated with SH0020), HTM 64 TM1 • 1 No. SH0020 (grp 1) SHOWER, adjustable shower head hand spray (associated with SH0018), HTM 64 TM1	(Union)	1
1		1	SPA8028	1500 SQ. Wheelchair turning space		3
1		1	STF200	STORAGE UNIT, mid, shelf, 150H 300W 150D		1
1		1	TRA1002	TRACK, curtain, shower, length and shape as drawn.		1

Produced by Nightingale Associates

To be read with 400 Series Fixtures & Fittings drawings

Last Saved: 30/09/2011 10:15:00

Page 23 of 30

09080	Schedule of Components by Room	B0305A2
-------	---------------------------------------	----------------

Project: 09080 Glasgow_Southern_General RENAL 20 BED HIGHER ACUITY
 Department: 04-03-01 Bed area facilities
 Room: Patients en-suite wc & wash double assist
 Room Number: NSGH-04-RENW-039

Revision: 03

New	Tr/Ex	Qty	Code	Description	--	Group
1		1	WCAD1001	WC, adult, disabled, floor mounted. • 1 No. BAC002 (grp 1) BACKREST, WCtoilet, padded, wall mounted • 1 No. CIS005 (grp 1) CISTERN WCtoilet, concealed, reversible. To suit WC HTM64 • 1 No. WCH005 (grp 1) WCtoilet pan with seat, 700 mm projection, hospital pattern, rimless pan, vitreous china, HTM64WCHD	[Union]	1
1		1	WHBN1003	WASH BASIN, en-suite/bathroom, with basin mounted tap/s. • 1 No. BAS106 (grp 1) BASIN, medium, general pattern, vitreous china, 1 tap right hand hole, no overflow, bottom outlet, 500W 400D, HTM64LBGM • 1 No. TAP280 (grp 1) TAP, monobloc, pillar mixer, integral thermostatic, short lever, HTM 64 TP6 • 1 No. WAS101 (grp 1) WASTE, unstotted recessed grated, metal, 1.1/4 in, with plug and chain, HTM64VVT3 • 1 No. WAS107 (grp 1) TRAP, bottle, 1.1/4 in, plastic rescaling, HTM64TRRT/P	[Union]	1

Produced by Nightingale Associates

To be read with 400 Series Fixtures & Fittings drawings

Last Saved: 30/09/2011 10:15:00

Page 24 of 30

09080	Room Data - Design Issues	B0305A2
-------	----------------------------------	----------------

Project:	09080 Glasgow_Southern_General RENAL 20 BED HIGHER ACUITY	
Department:	04-03-01 Bed area facilities	
Room:	Acute single bedroom (incl family & clinical support space)	
Room Number:	NSGH-04-RENW-041	Revision: 03

Design Criteria

Briefing Room Code	B0305A2
Room Code	NSGH-04-RENW-041
Room Name	Acute single bedroom (incl family & clinical support space)
Room Number	NSGH-04-RENW-041
Room Instance Code	
Area Required	20.0 m ²
Area Designed	20.4 m ²
Room in use	-
Personnel	1 x Patient 4 x Others

Occupancy

Activities

1) Clinical discussions and delivery of minimally invasive clinical procedures at the bedside. 2) Use of monitoring equipment. 3) Use of mobile diagnostic and therapeutic equipment. 4) Undressing and dressing in privacy. 5) Resting and sleeping in bed. 6) Patient to take meals in bed or by the bed. 7) Using entertainment services. 8) Patient to receive visitors. 9) Overnight stays by relatives. 10) Use of clinical wash-hand basin. 11) Reviewing and recording patient records. 12) Accessing and updating electronic patient records (EPRs). 13) Secure holding of medicines for use by patient. 14) Holding working supply of linen. 15) Holding working supply of consumables. 16) Holding patient's clothing and personal belongings. 17) Use of mobile hoist. 18) Patient may arrive on a bed or trolley.

Produced by Nightingale Associates

To be read with 400 Series Fixtures & Fittings drawings

Last Saved: 30/09/2011 10:16:00

Page 1 of 32

09080	Room Data - Environmental	B0305A2
-------	----------------------------------	----------------

Project:	09080 Glasgow_Southern_General RENAL 20 BED HIGHER ACUITY	
Department:	04-03-01 Bed area facilities	
Room:	Acute single bedroom (incl family & clinical support space)	
Room Number:	NSGH-04-RENW-041	Revision: 03

Temperature

Winter degC	22
Summer degC	26
Temperature Notes -	26°C not to be exceeded for more than 50 hours per annum against CIBSE DSY weather data; but not on successive days

Ventilation

Relative Humidity%	-
Extract ac/hr	-
Supply ac/hr	-
Mechanical Ventilation Notes -	Supply air rate at 40 litres per second 1. Bedroom balanced or negative with respect to the adjoining corridor. 2. Bedroom positive with respect to the en-suite sanitary room
Relative Pressure	NEG
Dust Spot Efficiency	0
Arrestance	0
Filtration Humidity Notes	0

Lighting

General HVAC Notes	
Service Illumination Lux	0
Service Illumination Lux Notes -	Daytime - general (lux): 100 1. Average at floor level of circulation space. 2. Maximum point illuminance 170 lux. Daytime - bed (lux): 300 1. Average over bed area at working plane level for general nursing purposes. 2. Maximum point illuminance 520 Lux. 3. Minimum uniformity 0.5.
Service Illumination Night Lux	5
Service Illumination Night Lux Notes -	Floor; maximum 0.5 lux over pillow.
Service Illumination Local Lux	0
Service Illumination Local Lux Notes -	Local task illumination (lux): 300 1. Average at bedhead for patient reading and general nursing purposes. 2. Maximum point illuminance 520 Lux. 3. Average of 1000 Lux at bedhead where examination or treatment is to be carried out.
Colour Rendering	True
Colour Rendering Notes	Not applicable to night lighting. General lighting - Colour rendering characteristics (Ra): 85 Examination lighting - Colour rendering characteristics (Ra): 90 Minimum colour appearance of 4000K
Standby Lighting Grade	A
Standby Lighting Grade Notes	Lighting of the level and quality equal or nearly equal to that provided by normal lighting
Illumination Notes -	Type of control: S/N N = Normal S = Selective V = Variable EM = Energy Management System Unified glare rating limit (UGRL): 19 Areas in which VDT present to comply with CIBSE Lighting Guide LG3 "The Visual Environment for Display Screen Use" Addendum 2001 Y = Dedicated emergency lighting required in compliance with BS 5266. General lighting notes: 1. Healthcare environment lighting installations to comply with CIBSE Lighting Guides LG2; LG3; & LG7 as applicable. 2. Default values to be used where surface reflectance factors not known: Ceilings: 0.7; Walls: 0.5; Floors: 0.2 3. The working plane is 1 metre above finished floor level.

Produced by Nightingale Associates**To be read with 400 Series Fixtures & Fittings drawings**

Last Saved: 30/09/2011 10:16:00

Page 2 of 32

Safety

Hot Surface Temperature deg C	43
Hot Water Temperature deg C	41
Safety Temperature Notes	Maximum hot water temperature to be achieved in compliance with SHTN 6 'The Safe Operation and Maintenance of Thermostatic Mixing Valves
General Safety Notes	

Produced by Nightingale Associates

To be read with 400 Series Fixtures & Fittings drawings

Last Saved: 30/09/2011 10:16:00

Page 3 of 32

09080	Schedule of Components by Room	B0305A2
-------	---------------------------------------	----------------

Project: 09080 Glasgow_Southern_General RENAL 20 BED HIGHER ACUITY
 Department: 04-03-01 Bed area facilities
 Room: Acute single bedroom (incl family & clinical support space)
 Room Number: NSGH-04-RENW-041

Revision: 03

New	Tr/Ex	Qty	Code	Description	—	Group
1		1	BED015	BED variable height, two-way tilt, adjustable backrest and knee-break, built-in bed extension with mattress retainer, electrically operated, on castors, 380-780H 2260/2430L 1010W		3
1		1	BED025	MEDICAL SUPPLY UNIT, may include socket and parking bracket/clip for patient handset and bedside light controls		1
1		1	BED7001	BED HEAD BUFFER/DOCKING device, bed and wall protection, horizontal, to design		1
1		1	BRA003	BRACKET, holder, suction unit, wall mounted		2
1		1	BRA1000	Bracket for sharps bin		1
1		1	CAB065	CABINET, drugs, self dispensing medication, lockable, wall mounted, 315H 210W 155D		2
1		1	CHA307	CHAIR, easy, high back, with open arms, upholstered, wipeable		3
2		2	CHA317	CHAIR, upright, upholstered, stacking, wipeable		3
1		1	CLO001	CLOCK battery, wall mounted		2
1		1	DIS011	DISPENSER, barrier cream, disposable single cartridge, wall mounted		2
1		1	DIS013	DISPENSER, paper towel, wall mounted		2
1		1	DIS026	DISPENSER, Medical hand sanitizer, lever action, wall mounted		2
1		1	DIS030	DISPENSER, soap, disposable single cartridge, lever action, wall mounted		2
1		1	DIS438	DISPENSER, disposable gloves set of 4 and disposable apron, wall mounted		2
2		2	HOL004	HOLDER, sack, with lid foot operated, small, freestanding		3
1		1	HOL020	HOLDER, sharps box, up to 7 litre capacity, trolley hang or wall mounted, 170H 125W 100D		3
2		2	HOO019	HOOK, single, small, wall mounted		2
1		1	LIG005	LUMINAIRE, bedhead, dimmable, patient reading and general nursing care/examination		1
1		1	LOC004	LOCKER, bedside, 4 compartment with lockable section /drawer, towel rail at rear, on castors, with patient hanging space and integrated lockable medicine, 902H 485W 485D		3
1		1	MAT008	MATTRESS, suitable for BED015		3

Produced by Nightingale Associates

To be read with 400 Series Fixtures & Fittings drawings

Last Saved: 30/09/2011 10:16:00

Page 4 of 32

09080		Schedule of Components by Room			B0305A2	
Project:		09080 Glasgow_Southern_General RENAL 20 BED HIGHER ACUITY				Revision: 03
Department:		04-03-01 Bed area facilities				
Room:		Acute single bedroom (incl family & clinical support space)				
Room Number:		NSGH-04-RENEW-041				
New	Tr/Ex	Qty	Code	Description	..	Group
1		1	MEST1000A	MEDICAL SERVICE TRUNKING, acute bed/trolley space, to HTM 08-03 requirements. Entertainment system infrastructure only. The following codes are project options and should be removed if not required. CAL008 and OUT151. • 1 No. CAL012 (grp 1) RESET UNIT, with repeat lamp, patient/staff call • 1 No. CAL043 (grp 1) PUSH BUTTON patient/staff call with socket for extension pear push, trunking mounted • 1 No. CAL047 (grp 1) PUSH BUTTON staff emergency call, reset and integral/adjacent indicator lamp, trunking mounted • 1 No. ECS1001 (grp 1) INFRASTRUCTURE for ENTERTAINMENT SYSTEM; to client specification • 4 No. OUT012 (grp 1) SOCKET outlet switched 13amp twin, trunking mounted • 2 No. OUT131 (grp 1) SOCKET outlet double data/voice, wall/trunking mounted • 1 No. OUT151 (grp 1) SOCKET outlet patient monitoring, wall/trunking mounted • 1 No. OUT470 (grp 1) OUTLET, oxygen, medical • 1 No. OUT475 (grp 1) OUTLET, vacuum, medical • 1 No. TRU1001 (grp 1) MEDICAL SERVICE TRUNKING, horizontal, length as drawn.	[Union]	1
1		1	OUT010	SOCKET outlet, switched, 13 amp, twin		1
1		1	OUT052	CONNECTION UNIT, switched, 13 amp		1
1		1	OUT1005	CLEANERS SOCKET outlet, switched, 13 amp, single, wall mounted		1
1		1	PAN069	PANEL media, clinical, for satellite dialysis machine, wall mounted, including water osmosis point, gas stack point and oxygen earthing point.		1
2		2	RAI130	RAIL, clinical equipment, wall mounted, 600mm		1
1		1	SPA055	Space for bed/reclining chair		3
1		1	SPA1029	SPACE, PC Trolley 800H 600W 500D,		3
1		1	SPA1039	SPACE, renal haemodialysis machine		3
1		1	SWC025	SWITCH, light		1
1		1	TAB073	TABLE, overbed, cantilevered		3

Produced by Nightingale Associates

To be read with 400 Series Fixtures & Fittings drawings

Last Saved: 30/09/2011 10:16:00

Page 5 of 32

09080	Schedule of Components by Room	B0305A2
-------	---------------------------------------	----------------

Project: 09080 Glasgow_Southern_General RENAL 20 BED HIGHER ACUITY
 Department: 04-03-01 Bed area facilities
 Room: Acute single bedroom (Incl family & clinical support space)
 Room Number: NSGH-04-RENW-041

Revision: 03

New	Tt/Ex	Qty	Code	Description	--	Group
1		1	WHBN1000	WASH BASIN, clinical, with non touch panel mounted taps. • 1 No. BAS101 (grp 1) BASIN, medium, hospital pattern, vitreous china, no tap holes, no overflow, integral back outlet, 500W 400D. HTM64LBHM • 1 No. OUT052 (grp 1) CONNECTION UNIT, switched, 13 amp • 1 No. TAP894 (grp 1) TAP bib, hospital pattern, integral thermostatic mixer, automatic action with sensor operation. HTM64TBH6 • 1 No. WAS100 (grp 1) WASTE, unstotted flush-grated, metal, 1.1/4 in. HTM64WT1 • 1 No. WAS1000 (grp 1) TRAP, concealed waste, for back outlet basins.	[Union]	1

Produced by Nightingale Associates

To be read with 400 Series Fixtures & Fittings drawings

Last Saved: 30/09/2011 10:16:00

Page 6 of 32

09080	Room Data - Design Issues	V1645B
-------	----------------------------------	---------------

Project:	09080 Glasgow_Southern_General RENAL 20 BED HIGHER ACUITY	
Department:	04-03-01 Bed area facilities	
Room:	Patients en-suite wc & wash double assist	
Room Number:	NSGH-04-RENEW-042	Revision: 03

Design Criteria

<i>Briefing Room Code</i>	V1645B
<i>Room Code</i>	NSGH-04-RENEW-042
<i>Room Name</i>	Patients en-suite wc & wash double assist
<i>Room Number</i>	NSGH-04-RENEW-042
<i>Room Instance Code</i>	
<i>Area Required</i>	4.5 m ²
<i>Area Designed</i>	5.5 m ²
<i>Room in use</i>	*
<i>Personnel</i>	1 x patient 1-2 assistants Intermittent use
<i>Activities</i>	1) Use of assisted shower with fixed lip-up shower seat. 2) Use of assisted toilet. 3) Use of adjustable height hand-wash basin. 4) Undressing and dressing in privacy. 5) Hanging clothes. 6) Hanging towels. 7) Use of sanitary chair. 8) Use of shower chair. 9) Use of mobile hoist.

Occupancy**Activities**

Produced by Nightingale Associates

To be read with 400 Series Fixtures & Fittings drawings

Last Saved: 30/09/2011 10:16:00

Page 7 of 32

09080	Room Data - Environmental	V1645B
-------	---------------------------	--------

Project:	09080 Glasgow_Southern_General RENAL 20 BED HIGHER ACUITY	
Department:	04-03-01 Bed area facilities	
Room:	Patients on-suite wc & wash double assist	
Room Number:	NSGH-04-RENW-042	Revision: 03

Temperature	Winter degC	22
	Summer degC	None
Ventilation	Temperature Notes -	
	Relative Humidity%	-
	Extract ac/hr	10
	Supply ac/hr	-
	Mechanical Ventilation Notes -	
	Relative Pressure	NEG
	Dust Spot Efficiency	0
	Arrestance	0
	Filtration Humidity Notes	0
	General HVAC Notes	
Lighting	Service Illumination Lux	200
	Service Illumination Lux	Floor
	Notes -	
	Service Illumination	0
	Night Lux	
	Service Illumination	-
	Night Lux Notes -	
	Service Illumination	0
	Local Lux	
	Service Illumination	
	Local Lux Notes -	
	Colour Rendering	True
	Colour Rendering Notes	Ra 85
	Standby Lighting Grade	A
	Standby Lighting Grade Notes	Lighting of the level and quality equal or nearly equal to that provided by normal lighting
Safety	Illumination Notes - Type of control: N N = Normal S = Selective V = Variable EM = Energy Management System Unified glare rating limit (UGRL): 22 Areas in which VDT present to comply with CIBSE Lighting Guide LG3 "The Visual Environment for Display Screen Use" Addendum 2001 General lighting notes: 1. Healthcare environment lighting installations to comply with CIBSE Lighting Guides LG2; LG3; & LG7 as applicable. 2. Default values to be used where surface reflectance factors not known: Ceilings: 0.7 ; Walls: 0.5; Floors: 0.2 3. The working plane is 0 metres above finished floor level.	
	Hot Surface	43
	Temperature deg C	
	Hot Water Temperature deg C	41
	Safety Temperature Notes	Maximum hot water temperature to be achieved in compliance with SHTN 6 'The Safe Operation and Maintenance of Thermostatic Mixing Valves
General Safety Notes		

Produced by Nightingale Associates

To be read with 400 Series Fixtures & Fittings drawings

Last Saved: 30/09/2011 10:16:00

Page 8 of 32

09080	Schedule of Components by Room	V1645B
-------	---------------------------------------	---------------

Project:	09080 Glasgow_Southern_General RENAL 20 BED HIGHER ACUITY	
Department:	04-03-01 Bed area facilities	
Room:	Patients en-suite wc & wash double assist	
Room Number:	NSGH-04-RENW-042	Revision: 03

New	Tr/Ex	Qty	Code	Description	--	Group
1		1	BIN1000	BIN, sanitary towel disposal to meet HBN00-02 requirements.		3
3		3	CAL005	CEILING PULL CORD patient/staff call		1
1		1	CAL012	RESET UNIT, with repeat lamp, patient/staff call		1
1		1	CAL030	LAMP patient reassurance, ceiling mounted		1
1		1	DIS013	DISPENSER, paper towel, wall mounted		2
1		1	DIS024	DISPENSER, soap, wall mounted		2
1		1	DIS061	DISPENSER, disposable gloves, single		2
1		1	DIS062	DISPENSER, toilet paper, dispense individual sheets		2
1		1	DIS064	DISPENSER, wipes		2
1		1	DIS067	DISPENSER, sanitary bags		2
2		2	HOO019	HOOK, single, small, wall mounted		2
1		1	LIG063	LUMINAIRE, single fluorescent lamp, wall, 8 watt, 300 mm		1
1		1	MIR002	MIRROR, wall mounted, 900H 300W		1
1		1	PIR1000	PIR Sensor, as per M&E specification		1
3		3	RAI048	RAIL, grab, vertical, wall mounted, 600mm		1
4		4	RAI161	RAIL, grab, horizontal, wall mounted, 600mm		1
2		2	RAI174	RAIL, grab, hinged, wall mounted, 650mm with toilet roll holder		1
1		1	SEA021R	SEAT, tip-up, with fold-down grab rails, adjustable right handed with leg supports.		1
1		1	SHOW1002	SHOWER, IPSA wall mounted. • 1 No. SHO002 (grp 1) SHOWER, slip resistant floor with drainage outlet, 800W 800D • 1 No. SHO018 (grp 1) SHOWER, valve, thermostatic mixer (associated with SHO020), HTM 64 TM1 • 1 No. SHO020 (grp 1) SHOWER, adjustable shower head hand spray (associated with SHO018), HTM 64 TM1	(Union)	1
1		1	SPA8028	1500 SQ, Wheelchair turning space		3
1		1	STF200	STORAGE UNIT, mld. shelf, 150H 300W 150D		1
1		1	TRA1002	TRACK, curtain, shower, length and shape as drawn.		1

Produced by Nightingale Associates

To be read with 400 Series Fixtures & Fittings drawings

Last Saved: 30/09/2011 10:16:00

Page 9 of 32

09080	Schedule of Components by Room	V1645B
-------	---------------------------------------	---------------

Project: 09080 Glasgow_Southern_General RENAL 20 BED HIGHER ACUITY
 Department: 04-03-01 Bed area facilities
 Room: Patients en-suite wc & wash double assist
 Room Number: NSGH-04-RENV-042

Revision: 03

New	Tr/Ex	Qty	Code	Description	-	Group
1		1	WCAD1001	WC, adult, disabled, floor mounted. • 1 No. BAC002 (grp 1) BACKREST, WC/toilet, padded, wall mounted • 1 No. CIS005 (grp 1) CISTERN WCA/toilet, concealed, reversible. To suit WC HTM04 • 1 No. WCH005 (grp 1) WC/toilet pan with seat, 700 mm projection, hospital pattern, rimless pan, vitreous china, HTM64WCHO	[Union]	1
1		1	WHBN1003	WASH BASIN, en-suite/bathroom, with basin mounted taps. • 1 No. BAS106 (grp 1) BASIN, medium, general pattern, vitreous china, 1 tap right hand hole, no overflow, bottom outlet, 500W 400D. HTM64LBGM • 1 No. TAP289 (grp 1) TAP, monobloc, pillar mixer, integral thermostatic, short lever, HTM 64 TPS • 1 No. WAS101 (grp 1) WASTE, unslotted recessed grated, metal, 1, 1/4 in, with plug and chain. HTM64WT3 • 1 No. WAS107 (grp 1) TRAP, bottle, 1, 1/4 in, plastic resealing. HTM64TRR1/P	[Union]	1

Produced by Nightingale Associates

To be read with 400 Series Fixtures & Fittings drawings

Last Saved: 30/09/2011 10:16:00

Page 10 of 32

09080	Room Data - Design Issues	G0510B
-------	---------------------------	--------

Project:	09080 Glasgow_Southern_General RENAL 20 BED HIGHER ACUITY	
Department:	04-03-01 Bed area facilities	
Room:	Gowning lobby: single bedroom	
Room Number:	NSGH-04-RENEW-043	Revision: 03

Design Criteria

Briefing Room Code	G0510B
Room Code	NSGH-04-RENEW-043
Room Name	Gowning lobby: single bedroom
Room Number	NSGH-04-RENEW-043
Room Instance Code	
Area Required	5.0 m ²
Area Designed	5.1 m ²
Room in use	-
Personnel	2 x Persons
Activities	1) Use of clinical wash-hand basin. 2) Dispensing disposable aprons. 3) Dispensing disposable gloves. 4) Disposal of clinical waste. 5) Disposal of non-clinical waste.

Occupancy

Activities

Produced by Nightingale Associates

To be read with 400 Series Fixtures & Fittings drawings

Last Saved: 30/09/2011 10:16:00

Page 11 of 32

09080	Room Data - Environmental	G0510B
-------	---------------------------	--------

Project: 09080 Glasgow_Southern_General RENAL 20 BED HIGHER ACUITY
 Department: 04-03-01 Bed area facilities
 Room: Gowning lobby: single bedroom
 Room Number: NSGH-04-RENW-043

Revision: 03

Temperature	Winter degC	21
	Summer degC	None
Ventilation	Temperature Notes -	
	Relative Humidity%	-
	Extract ac/hr	-
	Supply ac/hr	-
	Mechanical Ventilation Notes -	See HBN 04-01 Supplement 1 for further details of specific requirements.
	Relative Pressure	POS
	Dust Spot Efficiency	0
	Arrestance	0
	Filtration Humidity Notes -	0
	General HVAC Notes	
Lighting	Service Illumination Lux	200
	Service Illumination Lux Notes -	Floor
	Service Illumination Night Lux	0
	Service Illumination Night Lux Notes -	-
	Service Illumination Local Lux	0
	Service Illumination Local Lux Notes -	-
	Colour Rendering	True
	Colour Rendering Notes	Ra 85
	Standby Lighting Grade	A
	Standby Lighting Grade Notes	Lighting of the level and quality equal or nearly equal to that provided by normal lighting
	Illumination Notes - Type of control: N N = Normal S = Selective V = Variable EM = Energy Management System Unified glare rating limit (UGRL): 22 Areas in which VDT present to comply with CIBSE Lighting Guide LG3 "The Visual Environment for Display Screen Use" Addendum 2001 General lighting notes: 1. Healthcare environment lighting installations to comply with CIBSE Lighting Guides LG2; LG3; & LG7 as applicable. 2. Default values to be used where surface reflectance factors not known: Ceilings: 0.7 ; Walls: 0.5; Floors: 0.2 3. The working plane is 0 metres above finished floor level.	
Safety	Hot Surface Temperature deg C	43
	Hot Water Temperature deg C	41
	Safety Temperature Notes	Maximum hot water temperature to be achieved in compliance with SHN 6 'The Safe Operation and Maintenance of Thermostatic Mixing Valves
	General Safety Notes	

Produced by Nightingale Associates

To be read with 400 Series Fixtures & Fittings drawings

Last Saved: 30/09/2011 10:16:00

Page 12 of 32

09080	Schedule of Components by Room	G0510B
-------	---------------------------------------	---------------

Project:	09080 Glasgow_Southern_General RENAL 20 BED HIGHER ACUITY	
Department:	04-03-01 Bed area facilities	
Room:	Gowning lobby: single bedroom	
Room Number:	NSGH-04-RENW-043	Revision: 03

New	Tr/Ex	Qty	Code	Description		Group
1		1	CAL034	LAMP, repeat call, patient/staff or staff emergency or cardiac call		1
1		1	DIS011	DISPENSER, barrier cream, disposable single cartridge, wall mounted		2
1		1	DIS013	DISPENSER, paper towel, wall mounted		2
1		1	DIS026	DISPENSER, Medical hand sanitizer, lever action, wall mounted		2
1		1	DIS030	DISPENSER, soap, disposable single cartridge, lever action, wall mounted		2
1		1	DIS437	DISPENSER, disposable mask, wall mounted		2
1		1	DIS438	DISPENSER, disposable gloves set of 4 and disposable apron, wall mounted		2
2		2	HOL004	HOLDER, sack, with lid foot operated, email, freestanding		3
1		1	OUT1005	CLEANERS SOCKET outlet, switched, 13 amp, single, wall mounted		1
1		1	PIR1000	PIR Sensor, as per M&E specification		1
1		1	WHBN1000	WASH BASIN, clinical, with non touch panel mounted tap/s. • 1 No. BAS101 (grp 1) BASIN, medium, hospital pattern, vitreous china, no tap holes, no overflow, integral back outlet, 500W 400D. HTM64LBHM • 1 No. OUT052 (grp 1) CONNECTION UNIT, switched, 13 amp • 1 No. TAP894 (grp 1) TAP bib, hospital pattern. Integral thermostatic mixer, automatic action with sensor operation. HTM64TBH6 • 1 No. WAS100 (grp 1) WASTE, unslopped flush-grated, metal, 1 1/4 in. HTM64WT1 • 1 No. WAS1000 (grp 1) TRAP, concealed waste, for back outlet basins.	[Union]	1

Produced by Nightingale Associates

To be read with 400 Series Fixtures & Fittings drawings

Last Saved: 30/09/2011 10:16:00

Page 13 of 32

09080	Room Data - Design Issues	G0510B
-------	---------------------------	--------

Project:	09080 Glasgow_Southern_General RENAL 20 BED HIGHER ACUITY	
Department:	04-03-01 Bed area facilities	
Room:	Gowning lobby: single bedroom	
Room Number:	NSGH-04-RENEW-044	Revision: 03

Design Criteria

Briefing Room Code	G0510B
Room Code	NSGH-04-RENEW-044
Room Name	Gowning lobby: single bedroom
Room Number	NSGH-04-RENEW-044
Room Instance Code	
Area Required	5.0 m ²
Area Designed	5.1 m ²
Room in use	-
Personnel	2 x Persons
Activities	1) Use of clinical wash-hand basin. 2) Dispensing disposable aprons. 3) Dispensing disposable gloves. 4) Disposal of clinical waste. 5) Disposal of non-clinical waste.

Occupancy

Activities

Produced by Nightingale Associates

To be read with 400 Series Fixtures & Fittings drawings

Last Saved: 30/09/2011 10:16:00

Page 14 of 32

09080	Room Data - Environmental	G0510B
-------	---------------------------	--------

Project:	09080 Glasgow_Southern_General RENAL 20 BED HIGHER ACUITY	
Department:	04-03-01 Bed area facilities	
Room:	Gowning lobby; single bedroom	
Room Number:	NSGH-04-RENW-044	Revision: 03

Temperature	Winter degC	21
	Summer degC	None
Ventilation	Temperature Notes -	
	Relative Humidity%	-
	Extract ac/hr	-
	Supply ac/hr	-
	Mechanical Ventilation Notes -	See HBN 04-01 Supplement 1 for further details of specific requirements.
	Relative Pressure	POS
	Dust Spot Efficiency	0
	Arrestance	0
	Filtration Humidity Notes	0
	-	
Lighting	General HVAC Notes	
	Service Illumination Lux	200
	Service Illumination Lux	Floor
	Notes -	
	Service Illumination	0
	Night Lux	
	Service Illumination	-
	Night Lux Notes -	
	Service Illumination	0
	Local Lux	
	Service Illumination	-
	Local Lux Notes -	
	Colour Rendering	True
	Colour Rendering Notes	Ra 85
	Standby Lighting Grade	A
Safety	Standby Lighting Grade Notes	Lighting of the level and quality equal or nearly equal to that provided by normal lighting
	Illumination Notes - Type of control: N N = Normal S = Selective V = Variable EM = Energy Management System Unified glare rating limit (UGRL): 22 Areas in which VDT present to comply with CIBSE Lighting Guide LG3 "The Visual Environment for Display Screen Use" Addendum 2001 General lighting notes: 1. Healthcare environment lighting installations to comply with CIBSE Lighting Guides LG2; LG3; & LG7 as applicable. 2. Default values to be used where surface reflectance factors not known: Ceilings: 0.7 ; Walls: 0.5; Floors: 0.2 3. The working plane is 0 metres above finished floor level.	
	Hot Surface	43
	Temperature deg C	
	Hot Water Temperature deg C	41
General Safety Notes	Safety Temperature Notes	Maximum hot water temperature to be achieved in compliance with SHTN 6 'The Safe Operation and Maintenance of Thermostatic Mixing Valves

Produced by Nightingale Associates

To be read with 400 Series Fixtures & Fittings drawings

Last Saved: 30/09/2011 10:16:00

Page 15 of 32

09080	Schedule of Components by Room	G0510B
-------	---------------------------------------	---------------

Project: 09080 Glasgow_Southern_General RENAL 20 BED HIGHER ACUITY
 Department: 04-03-01 Bed area facilities
 Room: Gowning lobby: single bedroom
 Room Number: NSGH-04-RENEW-044

Revision: 03

New	Tr/Ex	Qty	Code	Description	—	Group
1		1	CAL034	LAMP, repeat call, patient/staff or staff emergency or cardiac call		1
1		1	DIS011	DISPENSER, barrier cream, disposable single cartridge, wall mounted		2
1		1	DIS013	DISPENSER, paper towel, wall mounted		2
1		1	DIS026	DISPENSER, Medical hand sanitizer, lever action, wall mounted		2
1		1	DIS030	DISPENSER, soap, disposable single cartridge, lever action, wall mounted		2
1		1	DIS437	DISPENSER, disposable mask, wall mounted		2
1		1	DIS438	DISPENSER, disposable gloves set of 4 and disposable apron, wall mounted		2
2		2	HOL004	HOLDER, sock, with 14 foot operated, small, freestanding		3
1		1	OUT1005	CLEANERS SOCKET outlet, switched, 13 amp, single, wall mounted		1
1		1	PIR1000	PIR Sensor, as per M&E specification		1
1		1	WHBN1000	WASH BASIN, clinical, with non touch panel mounted taps. • 1 No. BAS101 (grp 1) BASIN, medium, hospital pattern, vitreous china, no tap holes, no overflow, integral back outlet, 500W 400D. HTM04LEHM • 1 No. OUT052 (grp 1) CONNECTION UNIT, switched, 13 amp • 1 No. TAP894 (grp 1) TAP bib, hospital pattern, integral thermostatic mixer, automatic action with sensor operation. HTM54TBH8 • 1 No. WAS100 (grp 1) WASTE, unslotted flush-grated, metal, 1.1/4 in. HTM64W/T • 1 No. WAS1000 (grp 1) TRAP, concealed waste, for back outlet basins.	(Union)	1

Produced by Nightingale Associates

To be read with 400 Series Fixtures & Fittings drawings

Last Saved: 30/09/2011 10:16:00

Page 16 of 32

09080	Room Data - Design Issues	V1645B
-------	---------------------------	--------

Project:	09080 Glasgow_Southern_General RENAL 20 BED HIGHER ACUITY	
Department:	04-03-01 Bed area facilities	
Room:	Patients en-suite wc & wash double assist	
Room Number:	NSGH-04-RENEW-045	Revision: 03

Design Criteria

Briefing Room Code	V1645B
Room Code	NSGH-04-RENEW-045
Room Name	Patients en-suite wc & wash double assist
Room Number	NSGH-04-RENEW-045
Room Instance Code	
Area Required	4.5 m ²
Area Designed	5.5 m ²
Room in use	-
Personnel	1 x patient 1-2 assistants Intermittent use
Activities	1) Use of assisted shower with fixed tip-up shower seat. 2) Use of assisted toilet. 3) Use of adjustable height hand-wash basin. 4) Undressing and dressing in privacy. 5) Hanging clothes. 6) Hanging towels. 7) Use of sanitary chair. 8) Use of shower chair. 9) Use of mobile hoist.

Occupancy

Activities

Produced by Nightingale Associates

To be read with 400 Series Fixtures & Fittings drawings

Last Saved: 30/09/2011 10:16:00

Page 17 of 32

09080	Room Data - Environmental	V1645B
-------	---------------------------	--------

Project:	09080 Glasgow_Southern_General RENAL 20 BED HIGHER ACUITY	
Department:	04-03-01 Bed area facilities	
Room:	Patients en-suite wc & wash double assist	
Room Number:	NSGH-04-RENW-045	Revision: 03

Temperature	Winter degC	22
	Summer degC	None
Ventilation	Temperature Notes -	
	Relative Humidity%	-
	Extract ac/hr	10
	Supply ac/hr	-
	Mechanical Ventilation	
	Notes -	
	Relative Pressure	NEG
	Dust Spot Efficiency	0
	Arrostance	0
	Filtration Humidity Notes	0
Lighting	General HVAC Notes	
	Service Illumination Lux	200
	Service Illumination Lux	Floor
	Notes -	
	Service Illumination	0
	Night Lux	
	Service Illumination	-
	Night Lux Notes -	
	Service Illumination	0
	Local Lux	
	Service Illumination	
	Local Lux Notes -	
	Colour Rendering	True
	Colour Rendering Notes	Ra 85
	Standby Lighting Grade	A
Safety	Standby Lighting Grade	Lighting of the level and quality equal or nearly equal to that provided by normal lighting
	Notes	
	Illumination Notes - Type of control: N N = Normal S = Selective V = Variable EM = Energy Management System Unified glare rating limit (UGRL): 22 Areas in which VDT present to comply with CIBSE Lighting Guide LG3 "The Visual Environment for Display Screen Use" Addendum 2001 General lighting notes: 1. Healthcare environment lighting installations to comply with CIBSE Lighting Guides LG2; LG3; & LG7 as applicable. 2. Default values to be used where surface reflectance factors not known: Ceilings: 0.7 ; Walls: 0.5; Floors: 0.2 3. The working plane is 0 metres above finished floor level.	
	Hot Surface	43
	Temperature deg C	
General Safety Notes	Hot Water Temperature deg C	41
	Safety Temperature	Maximum hot water temperature to be achieved in compliance with SHTN 6 'The Safe Operation and Maintenance of Thermostatic Mixing Valves
	Notes	

Produced by Nightingale Associates

To be read with 400 Series Fixtures & Fittings drawings

Last Saved: 30/09/2011 10:16:00

Page 18 of 32

09080		Schedule of Components by Room				V1645B	
Project:		09080 Glasgow_Southern_General RENAL 20 BED HIGHER ACUITY					Revision: 03
Department:		04-03-01 Bed area facilities					
Room:		Patients en-suite wc & wash double assist					
Room Number:		NSGH-04-RENV-045					
New	Tr/Ex	Qty	Code	Description	**	Group	
1		1	BIN1000	BIN, sanitary towel disposal to meet HBN00-02 requirements.		3	
3		3	CAL005	CEILING PULL CORD patient/staff call		1	
1		1	CAL012	RESET UNIT, with repeat lamp, patient/staff call		1	
1		1	CAL030	LAMP patient reassurance, ceiling mounted		1	
1		1	DIS013	DISPENSER, paper towel, wall mounted		2	
1		1	DIS024	DISPENSER, soap, wall mounted		2	
1		1	DIS061	DISPENSER, disposable gloves, single		2	
1		1	DIS062	DISPENSER, toilet paper, dispense individual sheets		2	
1		1	DIS064	DISPENSER, wipes		2	
1		1	DIS067	DISPENSER, sanitary bags		2	
2		2	HOO019	HOOK, single, small, wall mounted		2	
1		1	LIG063	LUMINAIRE, single fluorescent lamp, wall, 6 wall, 300 mm		1	
1		1	MIR002	MIRROR, wall mounted, 000H 300W		1	
1		1	PIR1000	PIR Sensor, as per M&E specification		1	
3		3	RAI046	RAIL, grab, vertical, wall mounted, 600mm		1	
4		4	RAI161	RAIL, grab, horizontal, wall mounted, 600mm		1	
2		2	RAI174	RAIL, grab, hinged, wall mounted, 650mm with toilet roll holder		1	
1		1	SEA021	SEAT, flip-up, with fold-down grab rails, adjustable left handed with leg supports.		2	
1		1	SHOW1002	SHOWER, IPS/wall mounted. • 1 No. SH0002 (grp 1) SHOWER, slip resistant floor with drainage outlet, 300W 900D • 1 No. SH0018 (grp 1) SHOWER, valve, thermostatic mixer (associated with SH0020), HTM 64 TM1 • 1 No. SH0020 (grp 1) SHOWER, adjustable shower head hand spray (associated with SH0018), HTM 64 TM1	[Union]	1	
1		1	SPA8028	1500 SQ. Wheelchair turning space		3	
1		1	STF200	STORAGE UNIT, mld, shelf, 150H 300W 150D		1	
1		1	TRA1002	TRACK, curtain, shower, length and shape as drawn.		1	

Produced by Nightingale Associates

To be read with 400 Series Fixtures & Fittings drawings

Last Saved: 30/09/2011 10:16:00

Page 19 of 32

09080	Schedule of Components by Room	V1645B
-------	---------------------------------------	---------------

Project:	09080 Glasgow_Southern_General RENAL 20 BED HIGHER ACUITY	
Department:	04-03-01 Bed area facilities	
Room:	Patients on-suite wc & wash double assist	
Room Number:	NSGH-04-RENEW-045	Revision: 03

New	Tr/Ex	Qty	Code	Description	—	Group
1		1	WCAD1001	WC, adult, disabled, floor mounted. • 1 No. BAC002 (grp 1) BACKREST, WCtoilet, padded, wall mounted • 1 No. CIS005 (grp 1) CISTERN WCtoilet, concealed, reversible, To suit WC HTM64 • 1 No. WCH005 (grp 1) WCtoilet pan with seat, 700 mm projection, hospital pattern, rimless pan, vitreous china, HTM64WCHD	[Union]	1
1		1	WHBN1003	WASH BASIN, en-suite/bathroom, with basin mounted taps. • 1 No. BAS106 (grp 1) BASIN, medium, general pattern, vitreous china, 1 tap right hand hole, no overflow, bottom outlet, 600W 400D, HTM64LBGM • 1 No. TAP289 (grp 1) TAP, monobloc, pillar mixer, integral thermostatic, short lever, HTM 64 TP6 • 1 No. WAS101 (grp 1) WASTE, unslopped recessed grated, metal, 1.1/4 in, with plug and chain, HTM64WT3 • 1 No. WAS107 (grp 1) TRAP, bottle, 1.1/4 in, plastic resealing, HTM64TRR1/P	[Union]	1

Produced by Nightingale Associates	
To be read with 400 Series Fixtures & Fittings drawings	
Last Saved: 30/09/2011 10:16:00	Page 20 of 32

09080	Room Data - Design Issues	B0305A2
-------	---------------------------	---------

Project:	09080 Glasgow_Southern_General RENAL 20 BED HIGHER ACUITY	
Department:	04-03-01 Bed area facilities	
Room:	Acute single bedroom (incl family & clinical support space)	
Room Number:	NSGH-04-RENEW-046	Revision: 03

Design Criteria

Briefing Room Code	B0305A2
Room Code	NSGH-04-RENEW-046
Room Name	Acute single bedroom (incl family & clinical support space)
Room Number	NSGH-04-RENEW-046
Room Instance Code	
Area Required	20.0 m ²
Area Designed	20.8 m ²
Room in use	-
Personnel	1 x Patient 4 x Others

Occupancy

Activities

1) Clinical discussions and delivery of minimally invasive clinical procedures at the bedside. 2) Use of monitoring equipment. 3) Use of mobile diagnostic and therapeutic equipment. 4) Undressing and dressing in privacy. 5) Resting and sleeping in bed. 6) Patient to take meals in bed or by the bed. 7) Using entertainment services. 8) Patient to receive visitors. 9) Overnight stays by relatives. 10) Use of clinical wash-hand basin. 11) Reviewing and recording patient records. 12) Accessing and updating electronic patient records (EPRs). 13) Secure holding of medicines for use by patient. 14) Holding working supply of linen. 15) Holding working supply of consumables. 16) Holding patient's clothing and personal belongings. 17) Use of mobile hoist. 18) Patient may arrive on a bed or trolley.

Produced by Nightingale Associates

To be read with 400 Series Fixtures & Fittings drawings

Last Saved: 00/09/2011 10:10:00

Page 21 of 32

09080	Room Data - Environmental	B0305A2
-------	---------------------------	---------

Project:	09080 Glasgow_Southern_General RENAL 20 BED HIGHER ACUITY	
Department:	04-03-01 Bed area facilities	
Room:	Acute single bedroom (incl family & clinical support space)	
Room Number:	NSGH-04-RENW-048	Revision: 03

Temperature	Winter degC	22
	Summer degC	26
Ventilation	Temperature Notes -	26°C not to be exceeded for more than 50 hours per annum against CIBSE DSY weather data; but not on successive days
	Relative Humidity%	-
	Extract ac/hr	-
	Supply ac/hr	-
	Mechanical Ventilation Notes -	Supply air rate at 40 litres per second 1. Bedroom balanced or negative with respect to the adjoining corridor. 2. Bedroom positive with respect to the en-suite sanitary room
Lighting	Relative Pressure	NEG
	Dust Spot Efficiency	0
	Arrestance	0
	Filtration Humidity Notes	0
	General HVAC Notes	
	Service Illumination Lux	0
	Service Illumination Lux Notes -	Daytime - general (lux): 100 1. Average at floor level of circulation space. 2. Maximum point illuminance 170 lux. Daytime - bed (lux): 300 1. Average over bed area at working plane level for general nursing purposes. 2. Maximum point illuminance 520 Lux. 3. Minimum uniformity 0.5.
	Service Illumination	5
	Night Lux	
	Service Illumination	Floor; maximum 0.5 lux over pillow.
	Night Lux Notes -	
	Service Illumination	0
	Local Lux	
	Service Illumination Local Lux Notes -	Local task illumination (lux): 300 1. Average at bedhead for patient reading and general nursing purposes. 2. Maximum point illuminance 520 Lux. 3. Average of 1000 Lux at bedhead where examination or treatment is to be carried out.
	Colour Rendering	True
	Colour Rendering Notes	Not applicable to night lighting. General lighting - Colour rendering characteristics (Ra): 85 Examination lighting - Colour rendering characteristics (Ra): 90 Minimum colour appearance of 4000K
	Standby Lighting Grade	A
	Standby Lighting Grade Notes	Lighting of the level and quality equal or nearly equal to that provided by normal lighting
	Illumination Notes -	Type of control: S/N N = Normal S = Selective V = Variable EM = Energy Management System Unified glare rating limit (UGRL): 19 Areas in which VDT present to comply with CIBSE Lighting Guide LG3 "The Visual Environment for Display Screen Use" Addendum 2001 Y = Dedicated emergency lighting required in compliance with BS 5266. General lighting notes: 1. Healthcare environment lighting installations to comply with CIBSE Lighting Guides LG2; LG3; & LG7 as applicable. 2. Default values to be used where surface reflectance factors not known: Ceilings: 0.7; Walls: 0.5; Floors: 0.2 3. The working plane is 1 metre above finished floor level.

Produced by Nightingale Associates

To be read with 400 Series Fixtures & Fittings drawings

Last Saved: 30/09/2011 10:16:00

Page 22 of 32

Safety

Hot Surface Temperature deg C	43
Hot Water Temperature deg C	41
Safety Temperature Notes	Maximum hot water temperature to be achieved in compliance with SHTN 6 'The Safe Operation and Maintenance of Thermostatic Mixing Valves
General Safety Notes	

Produced by Nightingale Associates

To be read with 400 Series Fixtures & Fittings drawings

Last Saved: 30/09/2011 10:16:00

Page 23 of 32

09080	Schedule of Components by Room	B0305A2
-------	---------------------------------------	----------------

Project: 09080 Glasgow_Southern_General RENAL 20 BED HIGHER ACUITY
 Department: 04-03-01 Bed area facilities
 Room: Acute single bedroom (incl family & clinical support space)
 Room Number: NSGH-04-RENEW-046

Revision: 03

New	Tr/Ex	Qty	Code	Description	--	Group
1		1	BED015	BED variable height, two-way tilt, adjustable backrest and knee-break, built-in bed extension with mattress retainer, electrically operated, on castors, 380-780H 2260/2430L 1010W		3
1		1	BED025	MEDICAL SUPPLY UNIT, may include socket and parking bracket/clip for patient handset and bedside light controls		1
1		1	BED7001	BED HEAD BUFFER/DOCKING device, bed and wall protection, horizontal, to design		1
1		1	BRA003	BRACKET, holder, suction unit, wall mounted		2
1		1	BRA1000	Bracket for sharps bin		1
1		1	CAB065	CABINET, drugs, self dispensing medication, lockable, wall mounted, 315H 210W 155D		2
1		1	CHA307	CHAIR, easy, high back, with open arms, upholstered, wipeable		3
2		2	CHA317	CHAIR, upright, upholstered, stacking, wipeable		3
1		1	CLO001	CLOCK battery, wall mounted		2
1		1	DIS011	DISPENSER, barrier cream, disposable single cartridge, wall mounted		2
1		1	DIS013	DISPENSER, paper towel, wall mounted		2
1		1	DIS026	DISPENSER, Medical hand sanitizer, lever action, wall mounted		2
1		1	DIS030	DISPENSER, soap, disposable single cartridge, lever action, wall mounted		2
1		1	DIS438	DISPENSER, disposable gloves set of 4 and disposable apron, wall mounted		2
2		2	HOL004	HOLDER, sack, with lid foot operated, small, freestanding		3
1		1	HOL020	HOLDER, sharps box, up to 7 litre capacity, trolley hang or wall mounted, 170H 125W 100D		3
2		2	HOO019	HOOK, single, small, wall mounted		2
1		1	LIG005	LUMINAIRE, bedhead, dimmable, patient reading and general nursing care/examination		1
1		1	LOC004	LOCKER, bedside, 4 compartment with lockable section /drawer, towel rail at rear, on castors, with patient hanging space and integrated lockable medicine, 902H 485W 485D		3
1		1	MAT008	MATTRESS, suitable for BED015		3

Produced by Nightingale Associates

To be read with 400 Series Fixtures & Fittings drawings

Last Saved: 30/09/2011 10:16:00

Page 24 of 32

09080	Schedule of Components by Room	B0305A2
-------	---------------------------------------	----------------

Project: 09080 Glasgow Southern General RENAL 20 BED HIGHER ACUITY
 Department: 04-03-01 Bed area facilities
 Room: Acute single bedroom (incl family & clinical support space)
 Room Number: NSGH-04-RENW-046

Revision: 03

New	Tr/Ex	Qty	Code	Description	--	Group
1		1	MEST1000A	MEDICAL SERVICE TRUNKING, acute bed/trolley space, to HTM 08-03 requirements. Entertainment system infrastructure only. The following codes are project options and should be removed if not required, CAL008 and OUT151. • 1 No. CAL012 (grp 1) RESET UNIT, with repeat lamp, patient/staff call • 1 No. CAL043 (grp 1) PUSH BUTTON patient/staff call with socket for extension pear push, trunking mounted • 1 No. CAL047 (grp 1) PUSH BUTTON staff emergency call, reset and integrated/adjacent indicator lamp, trunking mounted • 1 No. ECS1001 (grp 1) INFRASTRUCTURE for ENTERTAINMENT SYSTEM, to client specification • 4 No. OUT012 (grp 1) SOCKET outlet switched 13amp twin, trunking mounted • 2 No. OUT131 (grp 1) SOCKET outlet double data/voice, wall/trunking mounted • 1 No. OUT151 (grp 1) SOCKET outlet patient monitoring, wall/trunking mounted • 1 No. OUT470 (grp 1) OUTLET, oxygen, medical • 1 No. OUT475 (grp 1) OUTLET, vacuum, medical • 1 No. TRU1001 (grp 1) MEDICAL SERVICE TRUNKING, horizontal, length as drawn.	(Union)	1
1		1	OUT010	SOCKET outlet, switched, 13 amp, twin		1
1		1	OUT052	CONNECTION UNIT, switched, 13 amp		1
1		1	OUT1005	CLEANERS SOCKET outlet, switched, 13 amp, single, wall mounted		1
1		1	PAN069	PANEL media, clinical, for satellite dialysis machine, wall mounted, including water osmosis point, soil stack point and Megan earthing point.		1
2		2	RA1130	RAIL, clinical equipment, wall mounted, 600mm		1
1		1	SPA055	Space for bed/reclining chair		3
1		1	SPA1029	SPACE, PC Trolley 900H 660W 500D.		3
1		1	SPA1039	SPACE, renal haemodialysis machine		3
1		1	SWC025	SWITCH, light		1
1		1	TAB073	TABLE, overbed, cantilevered		3

Produced by Nightingale Associates

To be read with 400 Series Fixtures & Fittings drawings

Last Saved: 30/09/2011 10:16:00

Page 25 of 32

09080	Schedule of Components by Room	B0305A2
-------	---------------------------------------	----------------

Project:	09080 Glasgow_Southern_General RENAL 20 BED HIGHER ACUITY	
Department:	04-03-01 Bed area facilities	
Room:	Acute single bedroom (incl family & clinical support space)	
Room Number:	NSGH-04-RENEW-046	Revision: 03

New	Tr/Ex	Qty	Code	Description	--	Group
1		1	WHBN1000	WASH BASIN, clinical, with non touch panel mounted taps. • 1 No. BAS101 (grp 1) BASIN, medium, hospital pattern, vitreous china, no tap holes, no overflow, integral back outlet, 500W 400D, HTM84L8HM • 1 No. COT052 (grp 1) CONNECTION UNIT, switched, 13 amp • 1 No. TAP294 (grp 1) TAP bib, hospital pattern, integral thermostatic mixer, automatic action with sensor operation, HTM84TBHS • 1 No. WAS100 (grp 1) WASTE, unslotted flush-grated, metal, 1 1/4 in. HTM54WT1 • 1 No. WAS1000 (grp 1) TRAP, concealed waste, for back outlet basins. HOI 1004 HOIST PATIENT FULL ROOM TRACK.	{Union}	1

Produced by Nightingale Associates

To be read with 400 Series Fixtures & Fittings drawings

Last Saved: 30/09/2011 10:16:00

Page 26 of 32

09080	Room Data - Design Issues	C0237B
-------	----------------------------------	---------------

Project:	09080 Glasgow_Southern_General RENAL 16 BED WARD & DAY UNIT	
Department:	04-02-02 Day Assessment & Treatment Area	
Room:	Consult Exam Room	
Room Number:	NSGH-04-RENEW-122	Revision: 03

Design Criteria

<i>Briefing Room Code</i>	C0237B
<i>Room Code</i>	NSGH-04-RENEW-122
<i>Room Name</i>	Consult Exam Room
<i>Room Number</i>	NSGH-04-RENEW-122
<i>Room Instance Code</i>	
<i>Area Required</i>	16.5 m ²
<i>Area Designed</i>	16.2 m ²
<i>Room in use</i>	-
<i>Personnel</i>	1 x patient 1-2 x staff 1 x other

Occupancy

Activities

1) Consultations. 2) Examinations from both sides of the couch. 3) Minimally invasive clinical procedures from both sides of the couch. 4) Holding sterile supplies and consumables on a trolley. 5) Undressing and dressing in privacy. 6) Accessing and updating electronic patient records (EPRs). 7) Use of clinical wash-hand basin.

Produced by Nightingale Associates

To be read with 400 Series Fixtures & Fittings drawings

Last Saved: 30/09/2011 10:24:00

Page 22 of 33

09080	Room Data - Environmental	C0237B
-------	---------------------------	--------

Project:	09080 Glasgow_Southern_General RENAL 16 BED WARD & DAY UNIT	
Department:	04-02-02 Day Assessment & Treatment Area	
Room:	Consult Exam Room	
Room Number:	NSGH-04-RENW-122	Revision: 03

Temperature	Winter degC	22
	Summer degC	26
Ventilation	Temperature Notes -	26°C not to be exceeded for more than 50 hours per annum against CIBSE DSY weather data; but not on successive days.
	Relative Humidity%	-
	Extract ac/hr	-
	Supply ac/hr	-
	Mechanical Ventilation Notes -	Air volume to suit occupancy at 10 litres per second per person
	Relative Pressure	BAL
	Dust Spot Efficiency	0
	Arrestance	0
	Filtration Humidity Notes	0
	General HVAC Notes	
Lighting	Service Illumination Lux	300
	Service Illumination Lux	Couch
	Notes -	
	Service Illumination Night Lux	0
	Service Illumination Night Lux Notes -	
	Service Illumination Local Lux	1000
	Service Illumination Local Lux Notes -	Examination Lamp
	Colour Rendering	True
	Colour Rendering Notes	General room illumination Ra 85 Exam lamp Ra 90.
	Standby Lighting Grade	A
Safety	Standby Lighting Grade Notes	Lighting of the level and quality equal or nearly equal to that provided by normal lighting
	Illumination Notes - Type of control: N N = Normal S = Selective V = Variable EM = Energy Management System Unified glare rating limit (UGRL): 19 Areas in which VDT present to comply with CIBSE Lighting Guide LG3 "The Visual Environment for Display Screen Use" Addendum 2001 General lighting notes: 1. Healthcare environment lighting installations to comply with CIBSE Lighting Guides LG2; LG3; & LG7 as applicable. 2. Default values to be used where surface reflectance factors not known: Ceilings: 0.7 ; Walls: 0.5; Floors: 0.2 3. The working plane is 0.85 metres above finished floor level.	
	Hot Surface Temperature deg C	43
	Hot Water Temperature deg C	41
	Safety Temperature Notes	Maximum hot water temperature to be achieved in compliance with SHTN 6 'The Safe Operation and Maintenance of Thermostatic Mixing Valves
General Safety Notes		

Produced by Nightingale Associates

To be read with 400 Series Fixtures & Fittings drawings

Last Saved: 30/09/2011 10:24:00

Page 23 of 33

09080	Schedule of Components by Room	C0237B
-------	---------------------------------------	---------------

Project:	09080 Glasgow_Southern_General RENAL 16 BED WARD & DAY UNIT	
Department:	04-02-02 Day Assessment & Treatment Area	
Room:	Consult Exam Room	
Room Number:	NSGH-04-RENW-122	Revision: 03

New	Tri/Ex	Qty	Code	Description	--	Group
1		1	BRA1000	Bracket for sharps bin		1
1		1	CAL034	LAMP, repeat call, patient/staff or staff emergency or cardiac call		1
1		1	CHA302	CHAIR, swivel, height adjustable, medium back, wipeable, 5 star base, on casters		3
2		2	CHA318	CHAIR, upright, with arms, upholstered, stacking, wipeable		3
1		1	CLO001	CLOCK battery, wall mounted		2
1		1	COMP1000	COMPUTER, complete with keyboard, screen and telephone. • 1 No. COM031 (grp 3) COMPUTER CPU • 1 No. COM033 (grp 3) COMPUTER KEYBOARD • 1 No. COM1000 (grp 3) COMPUTER MONITOR, TFT, digital flat panel display, desk top. • 1 No. TEL1000 (grp 3) TELEPHONE, handset, wall/desk mounted	[Union]	3
1		1	COU010	COUCH, examination/treatment, (3 section), variable height, retractable wheels, with paper roll holder		3
1		1	DATA1000	DATA POINTS, incorporating two power sockets and one data/telecom point. • 2 No. OUT010 (grp 1) SOCKET outlet, switched, 13 amp, twin • 1 No. OUT131 (grp 1) SOCKET outlet double data/voice, wall/trunking mounted	[Union]	1
1		1	DES1000	DESK, cantilever, cable management, modesty panel, 800W 700D		3
1		1	DIA7100	DIAGNOSTIC SET; wall mounted; comprising of a transformer; ophthalmoscope; auriscope; otoscope; aneroid sphygmomanometer; complete incorporating fixing mechanism; transformer and OUT059. 50Hx200Wx50D		2
1		1	DIS011	DISPENSER, barrier cream, disposable single cartridge, wall mounted		2
1		1	DIS013	DISPENSER, paper towel, wall mounted		2
2		2	DIS026	DISPENSER, Medical hand sanitizer, lever action, wall mounted		2
1		1	DIS030	DISPENSER, soap, disposable single cartridge, lever action, wall mounted		2
1		1	DIS438	DISPENSER, disposable gloves set of 4 and disposable apron, wall mounted		2
2		2	HOL004	HOLDER, sack, with lid foot operated, small, freestanding		3

Produced by Nightingale Associates

To be read with 400 Series Fixtures & Fittings drawings

Last Saved: 30/09/2011 10:24:00

Page 25 of 33

09080	Schedule of Components by Room	C0237B
-------	---------------------------------------	---------------

Project: 09080 Glasgow_Southern_General RENAL 16 BED WARD & DAY UNIT
 Department: 04-02-02 Day Assessment & Treatment Area
 Room: Consult Exam Room
 Room Number: NSGH-04-RENW-122

Revision: 03

New	T/Ex	Qty	Code	Description	—	Group
1		1	HOL020	HOLDER, sharps box, up to 7 litre capacity, trolley hang or wall mounted, 170H 125W 100D		3
6		5	HOO019	HOOK, single, small, wall mounted		2
1		1	LIG063	LUMINAIRE, examination, ceiling, adjustable, 1000 lux		1
1		1	MEST1029	MEDICAL SERVICE TRUNKING, Consulting / examination, to HTM 08-03 requirements. • 1 No. CAL007 (grp 1) PULL/PUSH BUTTON, staff emergency call, reset and integral/adjacent indicator lamp • 2 No. OUT012 (grp 1) SOCKET outlet switched 13amp i/w, trunking mounted • 1 No. OUT131 (grp 1) SOCKET outlet double data/voice, wall/trunking mounted • 1 No. OUT470 (grp 1) OUTLET, oxygen, medical • 1 No. OUT475 (grp 1) OUTLET, vacuum, medical • 1 No. TRU1001 (grp 1) MEDICAL SERVICE TRUNKING, horizontal, length as drawn.	[Union]	1
1		1	MSC127	CABINET top, 600mm facing, (600x400 inserts), with formed plastic liners, 1 door hinged right, wall mounted		1
1		1	MSC128	CABINET top, 600mm facing, (600x400 inserts), with formed plastic liners, 1 door hinged left, wall mounted		1
1		1	MSC182	CABINET base, 600mm facing, with 2 shelves, 1 door hinged right, on 100mm plinth, o/a height 860		1
1		1	MSC183	CABINET base, 600mm facing, with 2 shelves, 1 door hinged left, on 100mm plinth, o/a height 860		1
3		3	OUT010	SOCKET outlet, switched, 13 amp, twin		1
1		1	OUT1005	CLEANERS SOCKET outlet, switched, 13 amp, single, wall mounted		1
1		1	OUT131	SOCKET outlet double data/voice, wall/trunking mounted		1
1		1	OUT8200	CONNECTION UNIT switched 13amp, flex outlet, ceiling mounted		1
1		1	SMT002	TROLLEY, modular storage, single open frame, including handle and worktop, with up to 5 sets of runners for 600 facing inserts, 850H 730W 450D		3
1		1	STF1000	INFILL, base cupboard, 860H, length as drawn 1 No. 100 x 470 mm		1
1		1	STF1001	INFILL, upper cupboard, 550H, length as drawn 1 No. 50 x 517 mm		1
1		1	SWC025	SWITCH, light		1
1		1	TRA1003	TRACK, curtain, bed/trolley, length and shape as drawn.		1

Produced by Nightingale Associates

To be read with 400 Series Fixtures & Fittings drawings

Last Saved: 30/09/2011 10:24:00

Page 26 of 33

09080	Schedule of Components by Room	C0237B
-------	---------------------------------------	---------------

Project:	09080 Glasgow_Southern_General RENAL 16 BED WARD & DAY UNIT	
Department:	04-02-02 Day Assessment & Treatment Area	
Room:	Consult Exam Room	
Room Number:	NSGH-04-RENW-122	Revision: 03

New	Tr/Ex	Qty	Code	Description		Group
2		2	TRU1000	TRUNKING, Power and Data trunking, length as drawn 1 No. 100 x 220 mm 1 No. 1400 x 220 mm		1
1		1	WHBN1000	WASH BASIN, clinical, with non touch panel mounted top/s. • 1 No. BAS101 (grp 1) BASIN, medium, hospital pattern, vitreous china, no tap holes, no overflow, integral back outlet, 500W 400D. HTM64LBHM • 1 No. OUT052 (grp 1) CONNECTION UNIT, switched, 13 amp • 1 No. TAPB54 (grp 1) TAP bib, hospital pattern, integral thermostatic mixer, automatic action with sensor operation. HTM64TBH6 • 1 No. WAS100 (grp 1) WASTE, unsloped flush-grated, metal, 1 1/4 in. HTM64WT1 • 1 No. WAS1000 (grp 1) TRAP, concealed waste, for back outlet basins.	[Union]	1
1		1	WKT1005H	WORKTOP, standing, 700 deep 40mm thick, with 50mm upstand, length as drawn. 1 No. 1400 x 700 mm		1

Produced by Nightingale Associates

To be read with 400 Series Fixtures & Fittings drawings

Last Saved: 30/09/2011 10:24:00

Page 27 of 33



SCOTTISH HOSPITALS INQUIRY
**Bundle of documents for Oral hearings commencing from 19 August 2024 in
relation to the Queen Elizabeth University Hospital and the Royal Hospital for
Children, Glasgow
Bundle 47 – Volume 2
Ward 4C – Drawings and Room Data Sheets**